


FORM NO 1.

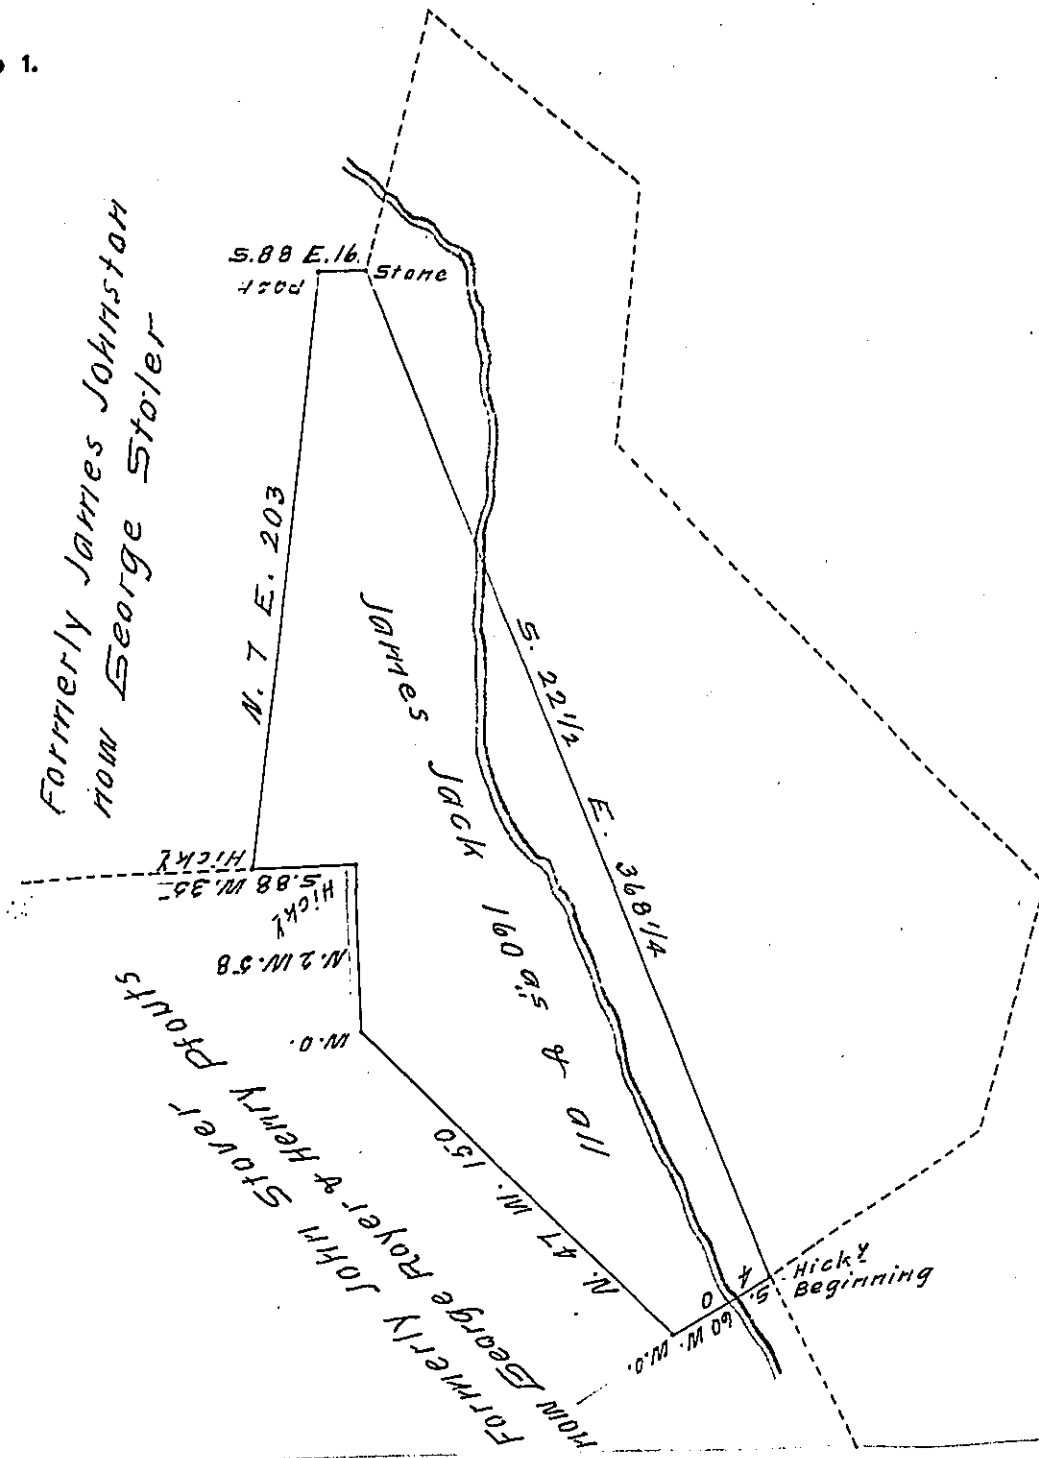

Draft of a tract of land situate in Washington township  
 (formerly Antrim township) <sup>Franklin County</sup> containing one hundred & sixty  
 acres & allowance of six per cent for roads &c Located the  
 21<sup>st</sup> of January 1830 (on warrant granted James Jack for  
 50 a<sup>s</sup> of land joining James Johnston & John Stover on the  
 north branch of Antetern Creek dated the 28<sup>th</sup> of September  
 1750) In pursuance of a contract with the Board of proper-  
 ty for carrying into effect the several Acts of Assembly re-  
 lating to proprietary rights &c.

William Hamilton Contractors  
 Wm S. Davis }

To Jacob Spangler, Esq<sup>r</sup> Sur<sup>r</sup> Gen<sup>l</sup>

The land above described is included in a survey con-  
 taining 356 3/4 a<sup>s</sup> & all said to have been surveyed on a  
 warrant granted James Jack dated the 28<sup>th</sup> of Sep-  
 tember 1750 under which the present owners claim.

George Royer part Henry Pfouts part owners & occu-  
 piers Washington township

IN TESTIMONY that the above is a copy of the original remaining on file in  
 the Department of Internal Affairs of Pennsylvania, made  
 conformably to an Act of Assembly approved the 16th day of  
 February, 1833, I have hereunto set my Hand and caused  
 the Seal of said Department to be affixed at Harrisburg,  
 this nineteenth day of November 1908

*Henry Houck*  
 Secretary of Internal Affairs.