


FORM NO 1.

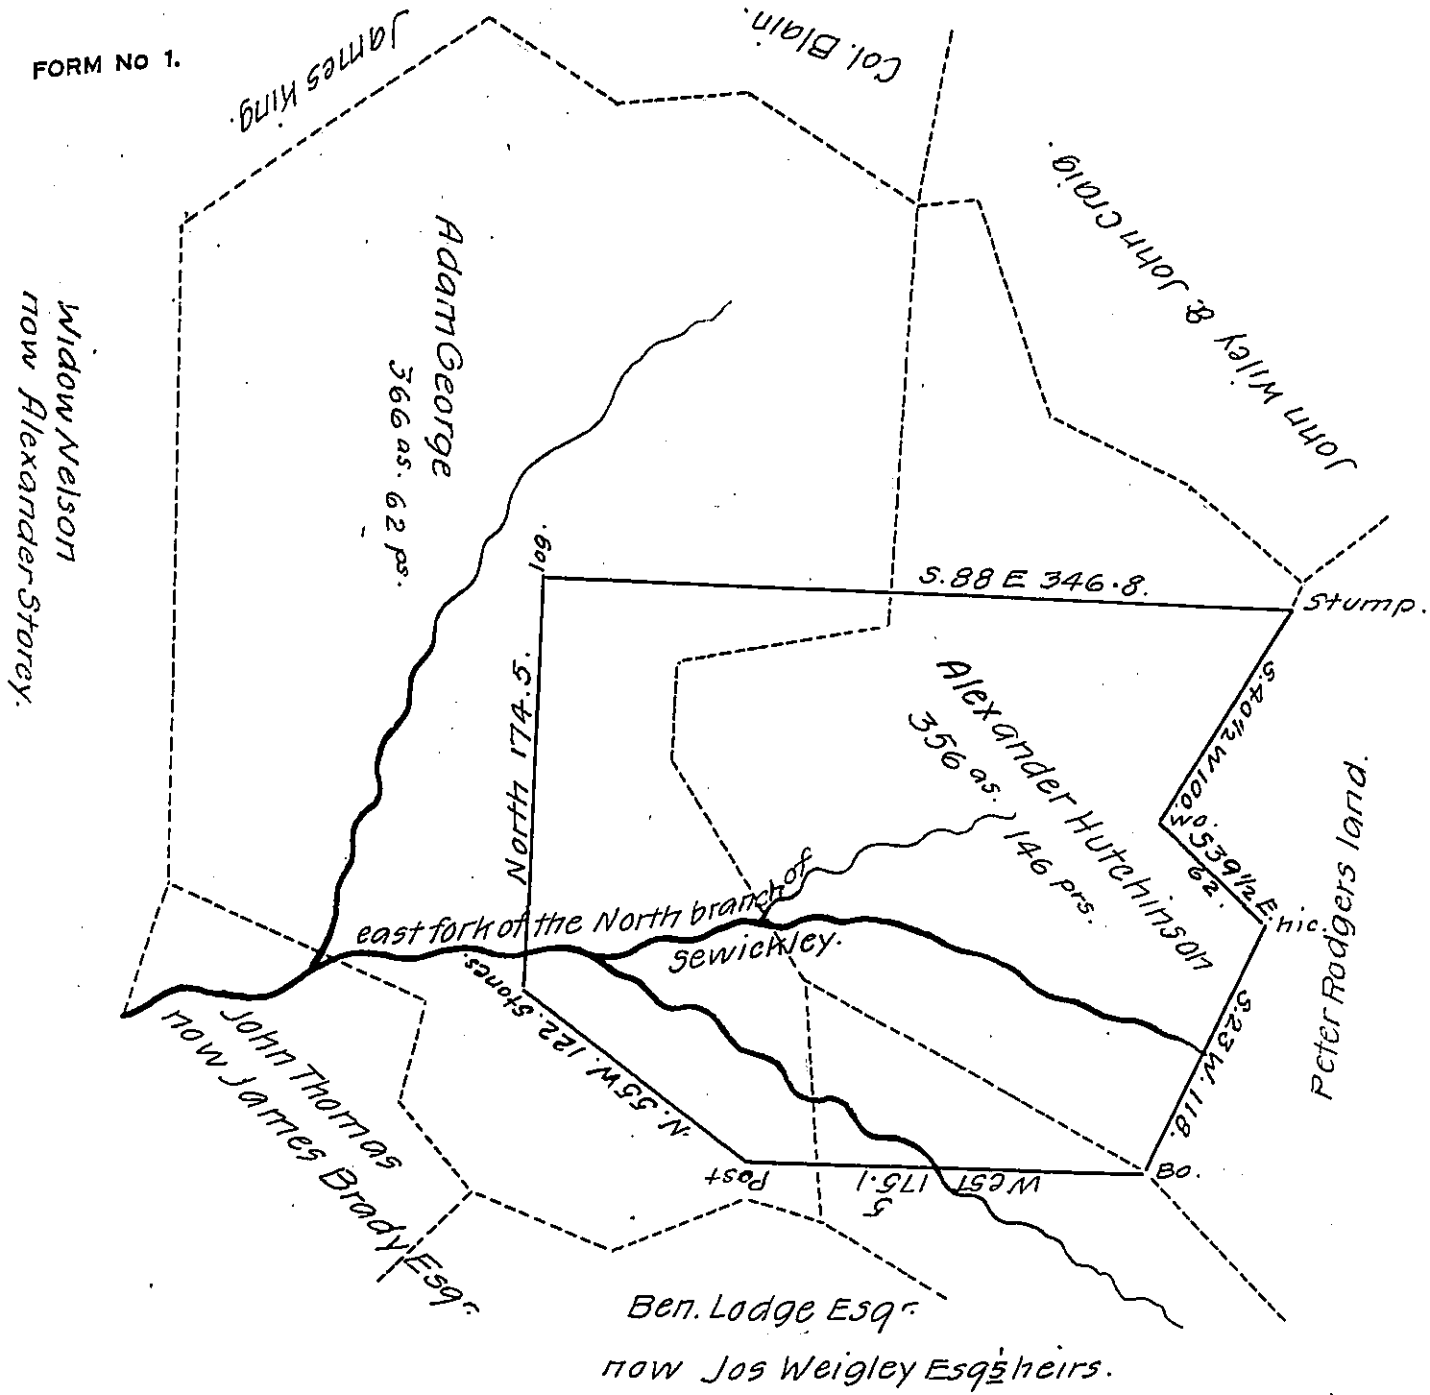

In pursuance of an Application granted to Alexander Hutchinson
 N° 19 62 dated 3rd of April 1769 Surveyed on the 25th of December 1828
 the above described tract of land containing three hundred and fifty six
 acres one hundred & forty six perches and the allowance proportioned
 at six per cent. for Roads &c. Situate on the waters of Sewickley in
 part Hempfield and part Unity Township Westmoreland County Pa.

Gabriel Hiester Esqr., } S. L. Carpenter, D.S.
 Surveyor General Penn. }
 (Explanation for this on another sheet)

IN TESTIMONY that the above is a copy of the original remaining on file in
 the Department of Internal Affairs of Pennsylvania, made
 conformably to an Act of Assembly approved the 16th day of
 February, 1833, I have hereunto set my Hand and caused
 the Seal of said Department to be affixed at Harrisburg,
 this thirty first day of December, 1909.

Henry Horcks
 Secretary of Internal Affairs.