


FORM NO. 1.

N^o 2003 - Patd.
N^o 3627 - Patd.
N^o 3626 - Patd.
N^o 745 - Patd.

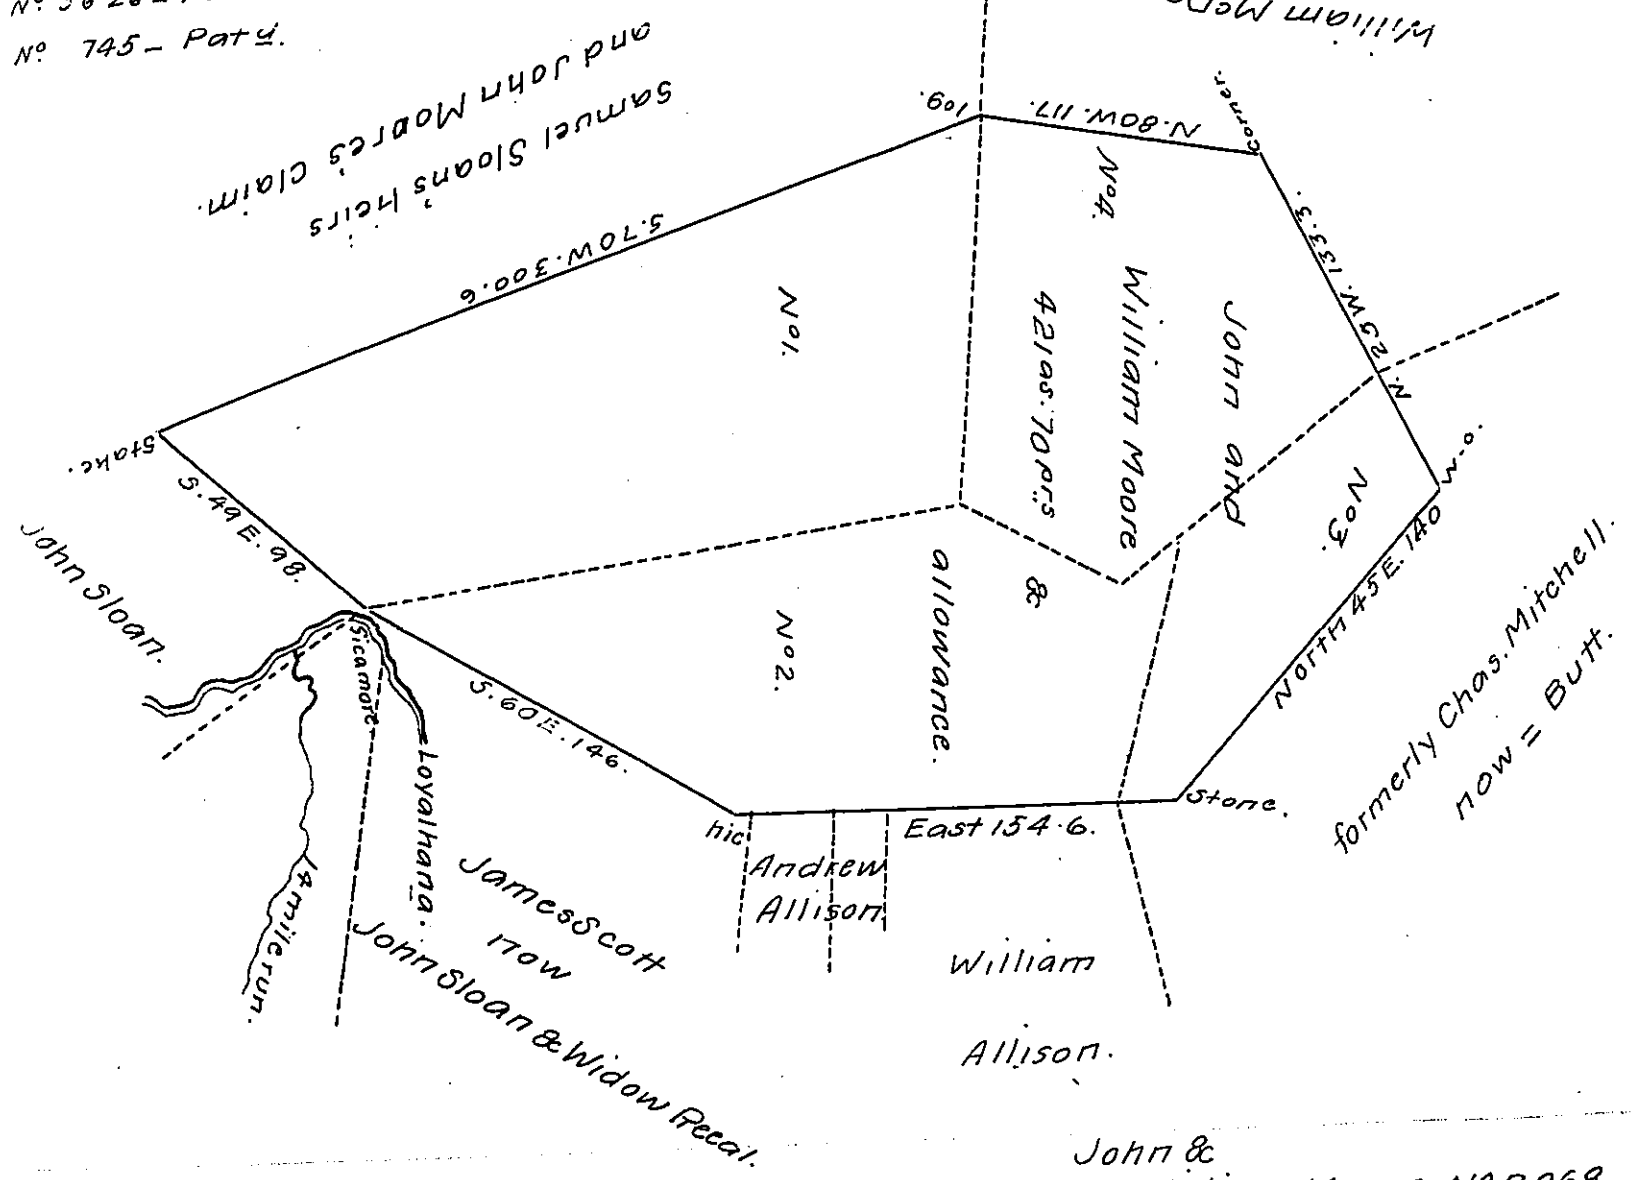

In pursuance of an Application granted to ^{John &} William Moore N^o 2068 dated 3^d of April 1769 Surveyed on the - of February 1829 the above described tract of land containing four hundred and twenty one acres, seventy perches and the allowance proportioned at six percent for roads & situate on the East side of Loyalhanna near the mouth of 14 mile Run in Unity Township in the County of Westmoreland Pa.

For Report see Appl^{ca} N^o 888. S.L. Carpenter, D.S.

Gabriel Hiester Esqr,
Surveyor General of Pa,

~~Explanation on another sheet.~~
N^o 1 was Surveyed on order N^o 2003 & N^o 22 Granted to Sam^l & David Sloan returned in the name of Sam^l Sloan all Patented N^o 2 was Surveyed on application N^o 3627 dated 8th of July 1769. N^o 3 on an application N^o 3626 and a warrant of acceptance issued to Elizabeth Mitchel N^o 4 on app. N. 745 to Wm McDowell all Patented S.L.C.

IN TESTIMONY that the above is a copy of the original remaining on file in the Department of Internal Affairs of Pennsylvania, made conformably to an Act of Assembly approved the 16th day of February, 1833, I have hereunto set my Hand and caused the Seal of said Department to be affixed at Harrisburg, this twenty fifth day of January, 1909.

Henry Howell
Secretary of Internal Affairs.