


FORM NO 1.

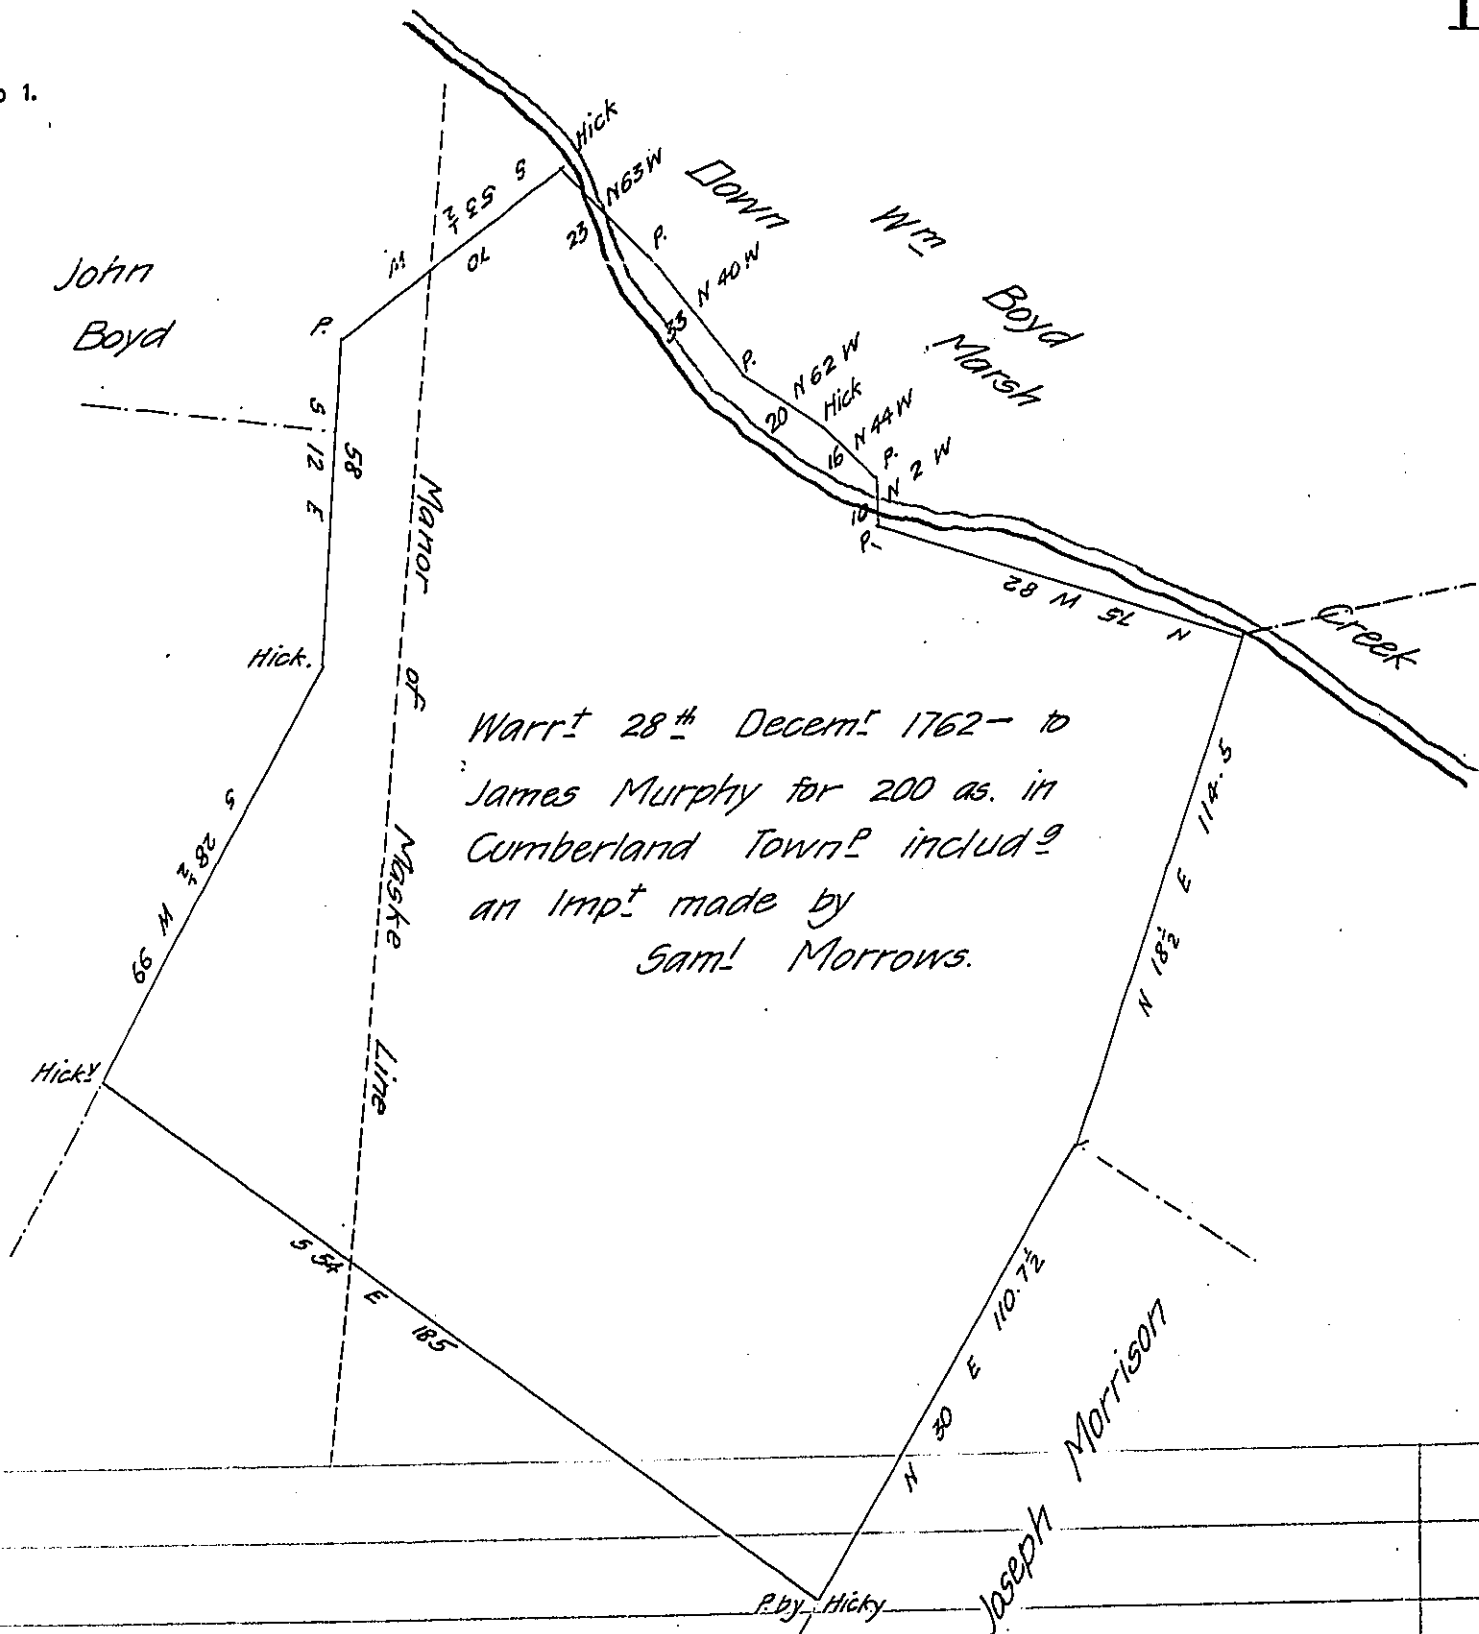

The whole of the above Tract is an Interference of a Tract of 235^{as} 40 ps. & all^{ce} Surveyed on warrant to William Baird dated Octob^r 7th 1765 - Situate in Cumberland Townshipp Adams County partly within the Manor of Maske, Now owned by David Deardorff & Jacob Murdorff - Witness my hand

November 22^d 1838

Jno. L. Gubernator -

IN TESTIMONY that the above is a copy of the original remaining on file in the Department of Internal Affairs of Pennsylvania, made conformably to an Act of Assembly approved the 16th day of February, 1833, I have hereunto set my Hand and caused the Seal of said Department to be affixed at Harrisburg, this twenty sixth day of January 1909

Henry Horvath
 Secretary of Internal Affairs.