


FORM NO 1,
Up Back Creek
N. 11 W 26 1/2
N. 25 W 33
N. 16 W 87
N. 8 E 24
N. 55 E 24 3/4
195 1/4

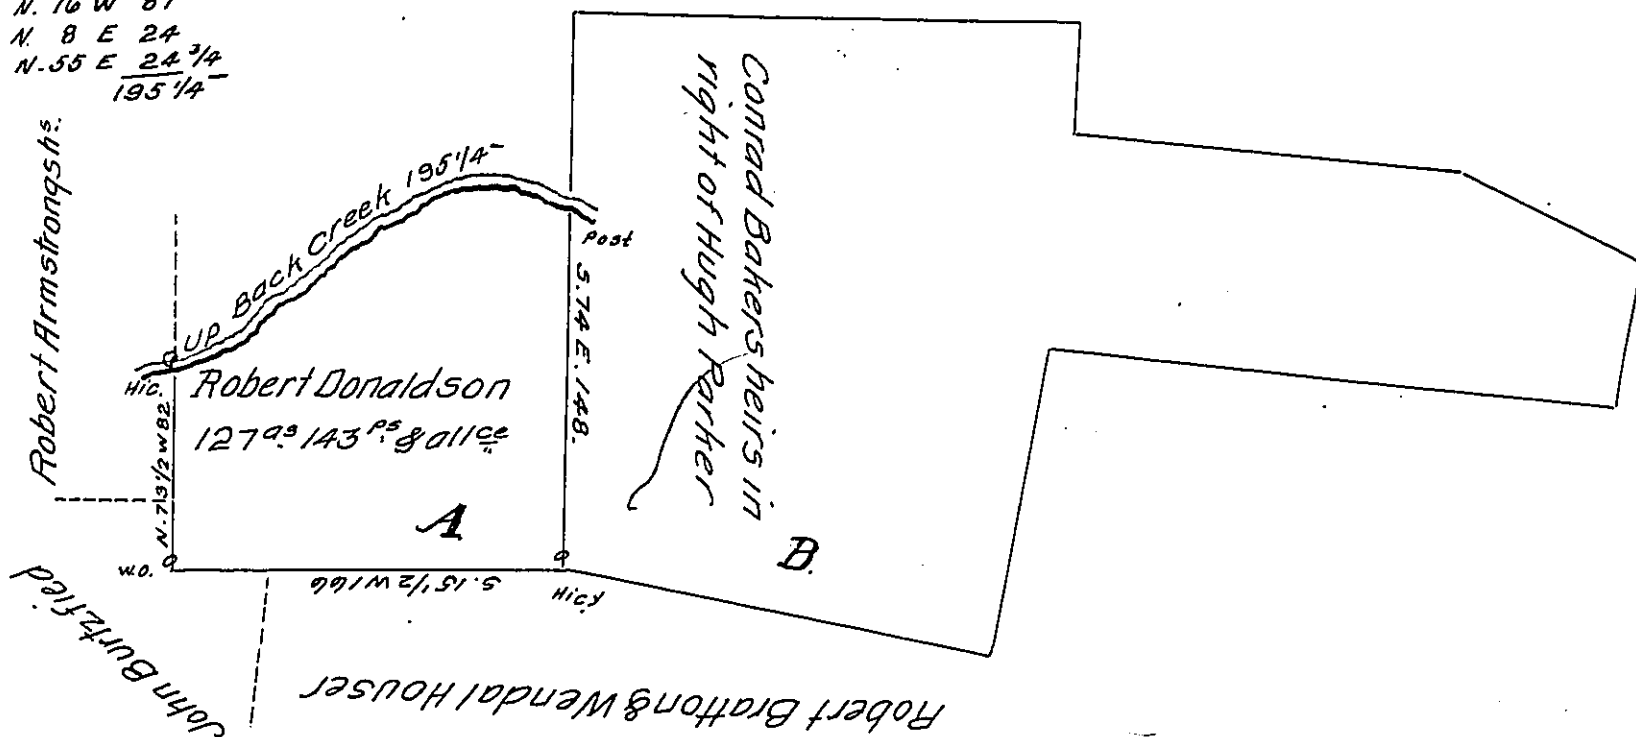

Draught of a Tract of Land situate in Hamilton Township Franklin County (formerly Antrim Township Lancaster County) Containing one hundred and twenty seven Acres, one hundred & forty three perches & allowance of six per cent for Roads &c. Surveyed the 28 October 1828, agreeable to lines formerly Surveyed (for Robert Donaldson by Thomas Cookson) On a Warrant to said Robert Donaldson for 100 Acres of Land "In Antrim Township, bearing date the 5th of March 1742, And In pursuance of a contract with the Board of Property for carrying into effect the several Acts of Assembly relating to unpatented lands under proprietary rights &c. &c.

W^m S. Davis

To Jacob Spangler Esq.
Surveyor General

William Hamilton
Contractors

Report: The above described Tract ~~is recited in~~ appears to have been included in a larger Tract of 476 Acres Granted by the Proprietarys to Hugh Parker by Patent bearing date 1st of July 1749. see pat. Book A. Volume 15, page 495, as recited in a Deed of Conveyance from Richard Peters to Peter Sharer. The two figures above, represent the lines of the Patent as said to have been Granted to said Parker.

Note: The above Tract A. is owned and occupied in part by John Burtzfield and part by Conrad Bakers heirs - William Bratton Tenant in right of his Wife by Court-esy.

W^m S. D.

IN TESTIMONY that the above is a copy of the original remaining on file in the Department of Internal Affairs of Pennsylvania, made conformably to an Act of Assembly approved the 16th day of February, 1833, I have hereunto set my Hand and caused the Seal of said Department to be affixed at Harrisburg, this twenty third day of November 1908.

Henry Hoover
Secretary of Internal Affairs.