


FORM No 1.

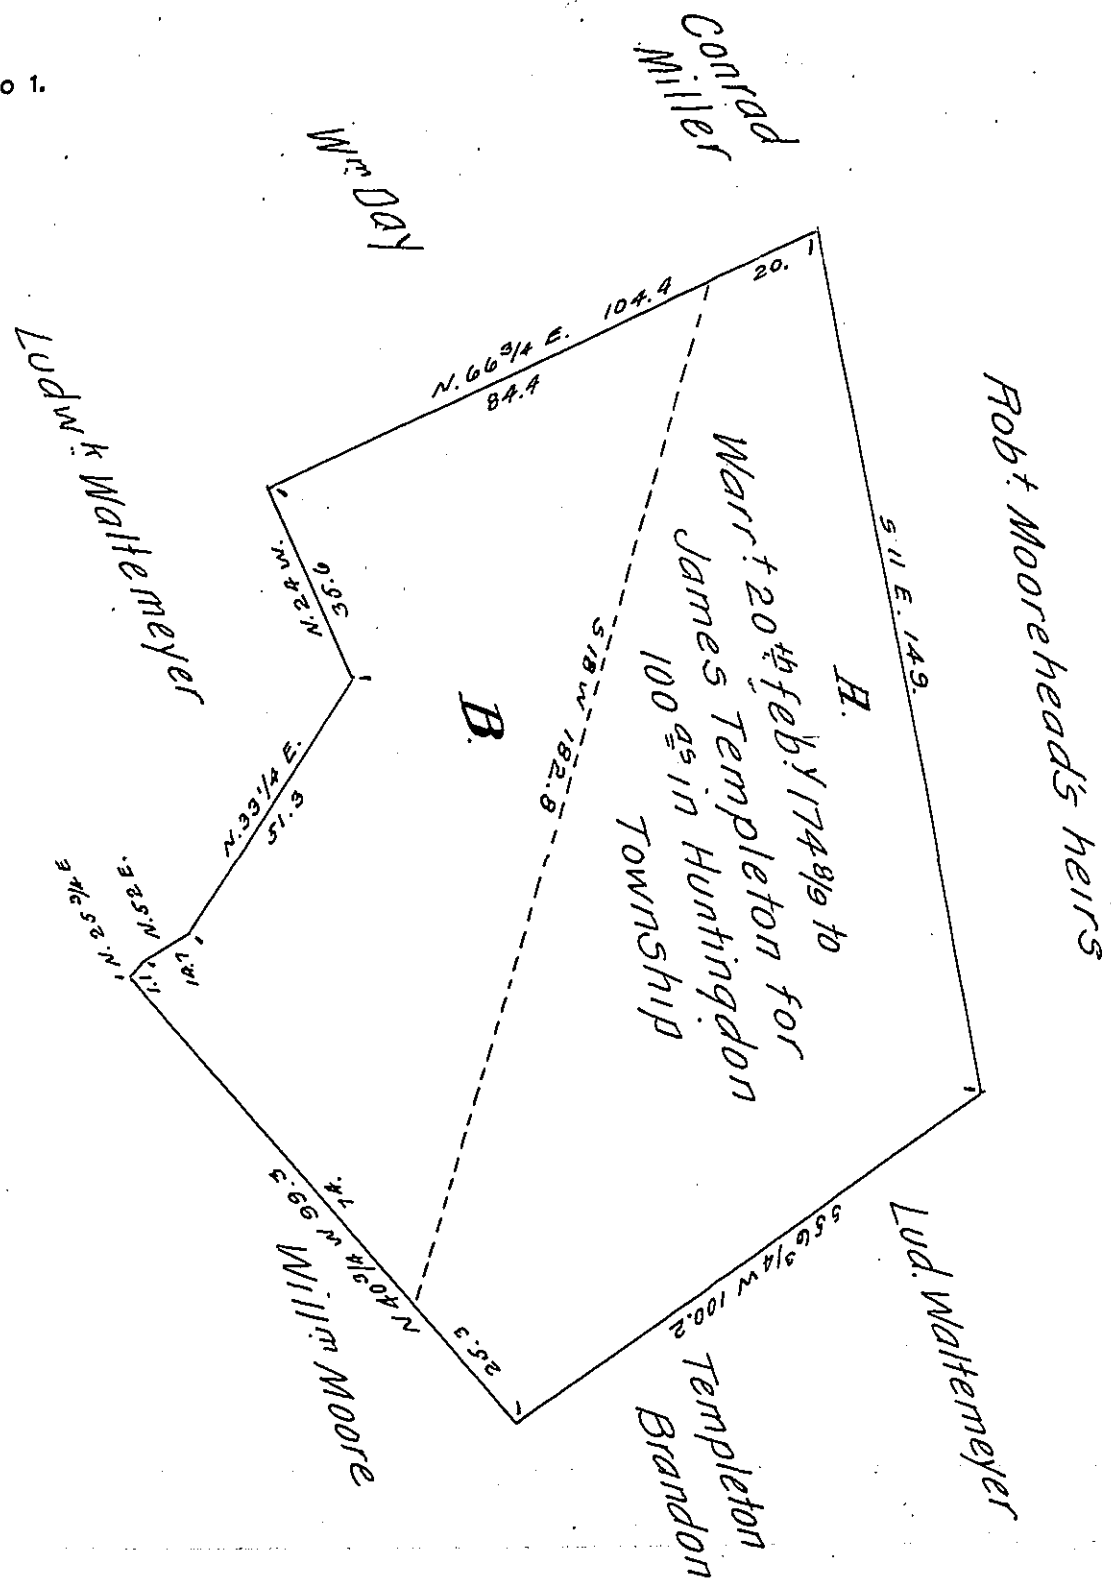

The Part marked *A* is an Interference of a Tract of 279<sup>ac</sup> and all<sup>ce</sup>.  
 Surveyed on Warr<sup>t</sup> to Robert Moorehead dated February 18<sup>th</sup> 1749.  
 Situate in Huntingdon Township now owned by William Moorehead  
 for the heirs of Robt Moorehead.

Part *B* is an Interference of a Tract of 43<sup>ac</sup> 33<sup>ps</sup> & all<sup>ce</sup>. Surveyed on  
 Warr<sup>t</sup> to John Moorehead, dated August 23<sup>d</sup> 1814, now owned by the  
 same - also situate in Huntingdon Town<sup>sh</sup>. Witness my hand -  
 Jan<sup>y</sup> 26<sup>th</sup>

1838.

Jn<sup>o</sup> L. Gubernator

IN TESTIMONY that the above is a copy of the original remaining on file in  
 the Department of Internal Affairs of Pennsylvania, made  
 conformably to an Act of Assembly approved the 16th day of  
 February, 1833, I have hereunto set my Hand and caused  
 the Seal of said Department to be affixed at Harrisburg,  
 this sixteenth day of December 1908.

*Henry Houck*  
 Secretary of Internal Affairs.