


FORM NO 1.

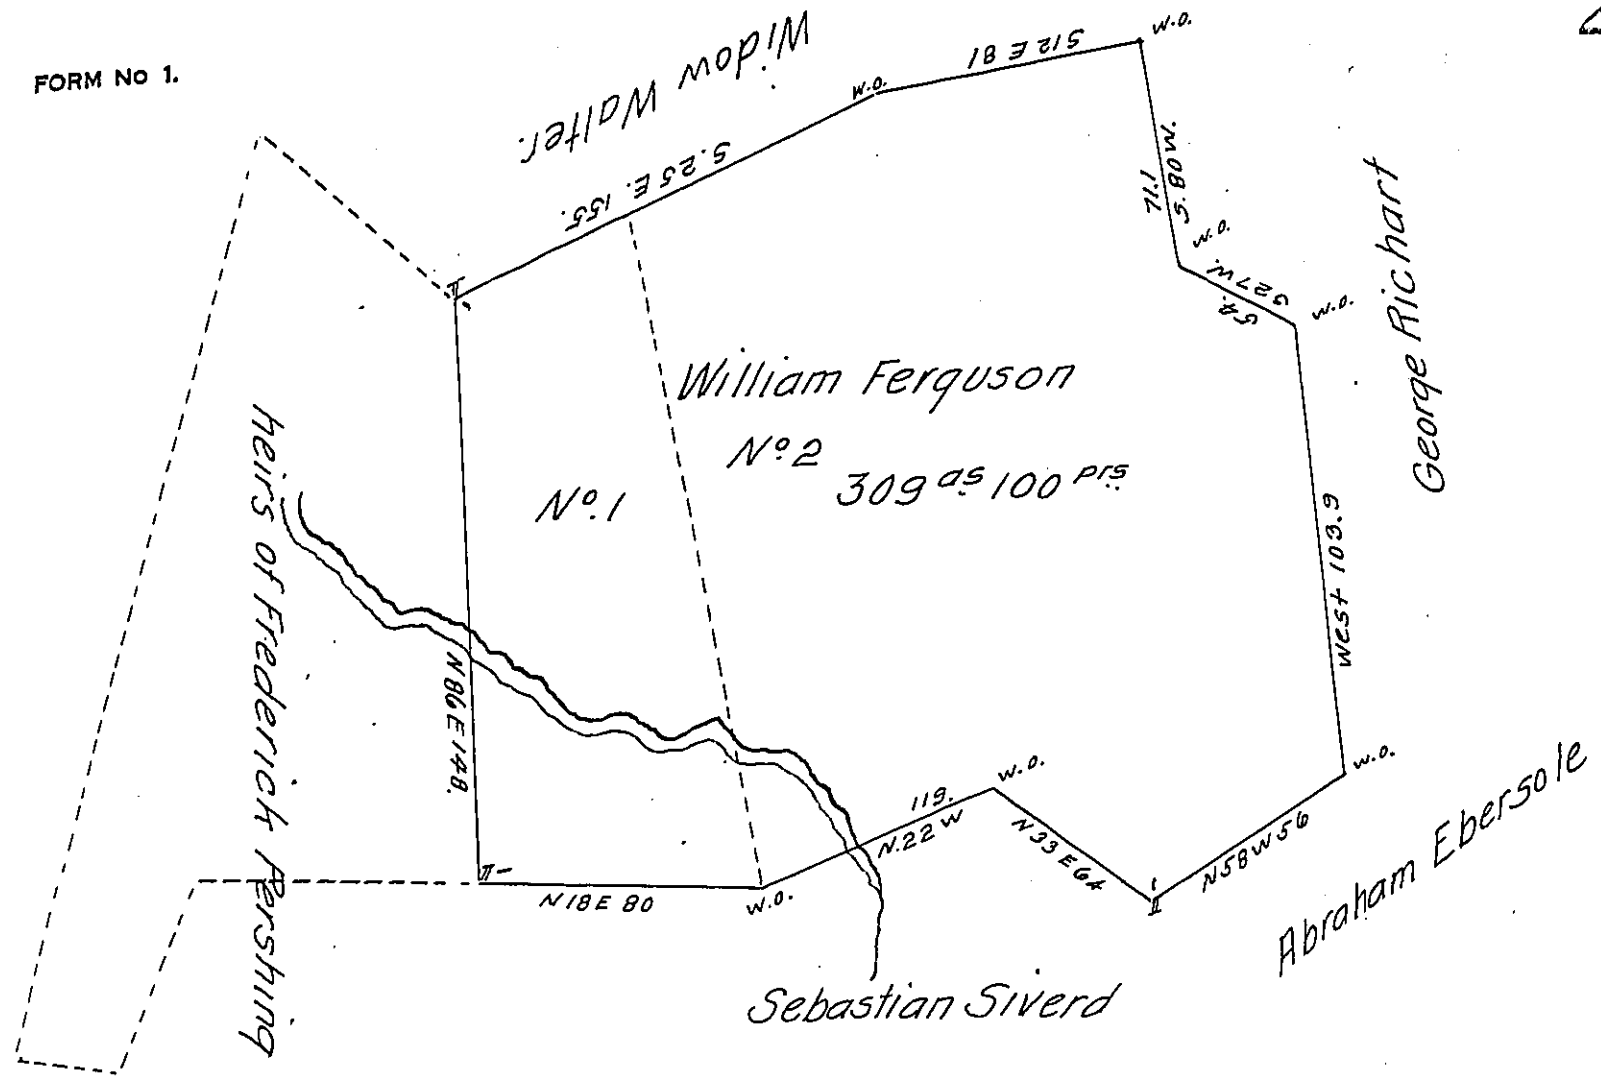

In pursuance of an Application granted to William Ferguson, No. 2807 dated 3^d of April 1769. Surveyed on the 18th of October 1828 the above described tract of land. Containing three hundred and and nine acres, one hundred perches and the allowance proportioned at six per Cent for Roads &c. Situate on the head waters of nine mile Run in Unity Township Westmoreland County Penn.

Gabriel Hiester, Esq. } S.L. Carpenter D.S.
 Surveyor General of Penn. }

No. 1. was Surveyed on a Warrant to Frederick Pershin - dated Feb^y 22^d 1785. No. 2. was Surveyed on App. No. 3030 dated 11th - 1769 and a Patent issued to Fiscus & Furry. S.L.C.

~~(Report and explanation on another tract)~~

Fred^k Pershin - Pat^d

No. 3030 Pat^d

IN TESTIMONY that the above is a copy of the original remaining on file in the Department of Internal Affairs of Pennsylvania, made conformably to an Act of Assembly approved the 16th day of February, 1833, I have hereunto set my Hand and caused the Seal of said Department to be affixed at Harrisburg, this nineteenth day of January 1909.

Henry Houder
 Secretary of Internal Affairs.