


FORM NO 1.

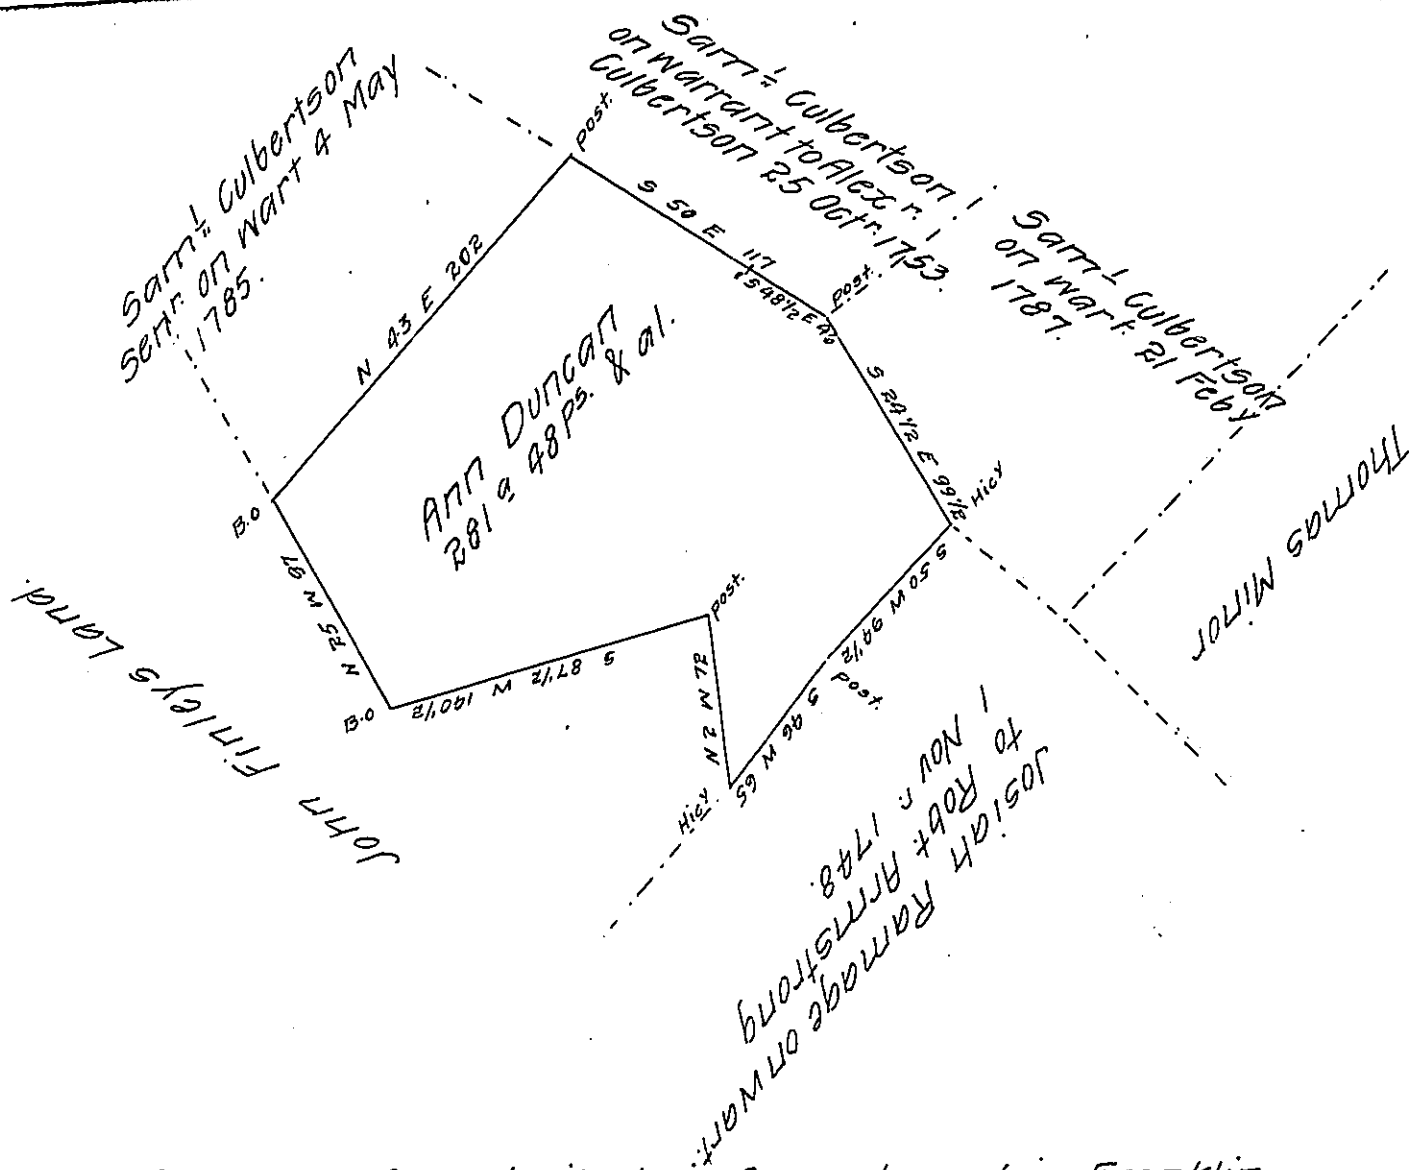

Draught of a tract of land situate in Green township Franklin County containing two hundred & eighty one acres forty eight perches and allowance of six per cent for roads &c. Located in pursuance of a contract with the Board of Property for carrying into effect the several Acts of Assembly relating to unpatented Lands under proprietary rights &c. And also by virtue of an order of survey Granted to Ann Duncan for 300 Acres "joining Samuel Culbertson" John Ramsey alias the plantation Finley, Josiah Ramage & ~~a plan~~ formerly called Thomas Mirror, bearing date 13<sup>th</sup> December 1766 No. 2167. Ascertained in <sup>office</sup> ~~premises~~

To Jacob Spangler Esqr. } Wm. S. Davis }  
 Sur<sup>r</sup> Gen<sup>l</sup>. } William Hamilton } Contractors.

Report. The above described tract is covered and is wholly the same as a tract surveyed 2<sup>nd</sup> of June 1787 on a warrant to John Myers dated the 11 May 1787. which tract is owned & occupied by George Myers & \_\_\_\_\_ under the title founded on the warrant to John Myers J. Myers - Pat<sup>d</sup>. N.B. No evidence appears of the above order ever being executed on the land or of any person claiming under the same. Although the land is fairly embraced in said order, W. S. D.

IN TESTIMONY that the above is a copy of the original remaining on file in the Department of Internal Affairs of Pennsylvania, made conformably to an Act of Assembly approved the 16th day of February, 1833, I have hereunto set my Hand and caused the Seal of said Department to be affixed at Harrisburg, this 11.17.1833 day of August 1908.

*Henry Howard*  
 Secretary of Internal Affairs.