


FORM NO 1.

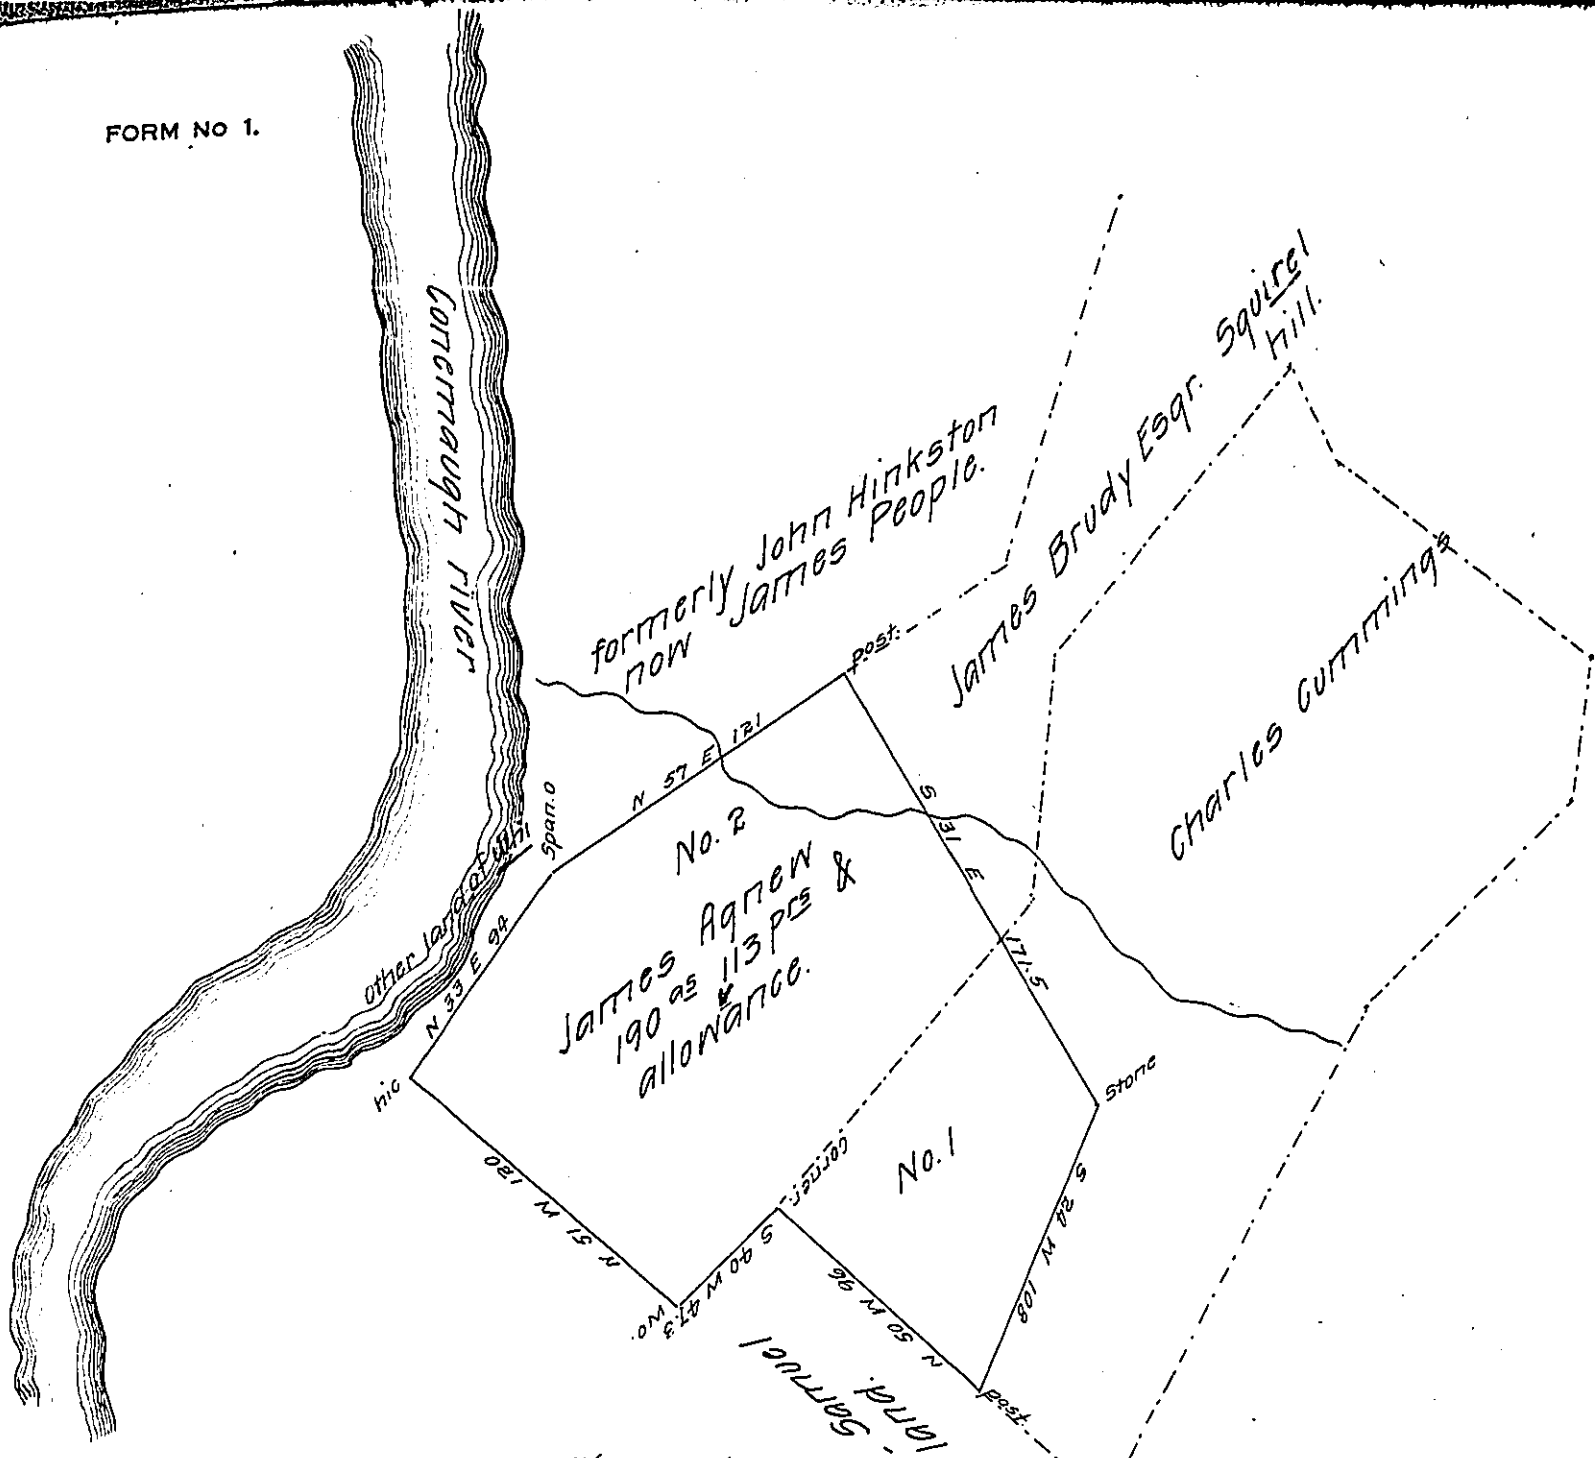

In pursuance of an ~~Application~~ ^{Warrant} granted to James Agnew dated 20th of May 1774 surveyed on the 20th of ~~formerly~~ ^{formerly} January 1829 the above described tract of land containing one hundred and ninety acres and hundred & thirteen one perches and the allowance proportioned at six per cent for roads &c. Situate on the south side of Conemaugh river near the Squirrel Hill in Fairfield township Westmoreland County Penn^a.

Gabriel Hiester Esqr. S. L. Carpenter D.S.
 Surveyor General of Penn.

Note The tract No 1. was surveyed on an order No. 1212 for Charles Cummings. No 2. was and is claimed by Paul Clark on what ^{right} I could not ascertain it being unseated and the owner a great distance off and nothing in the office to answer it the presumption is that its held by improvement at all events the above warrant is not the title by which he holds.

S. L. C.

IN TESTIMONY that the above is a copy of the original remaining on file in the Department of Internal Affairs of Pennsylvania, made conformably to an Act of Assembly approved the 16th day of February, 1833, I have hereunto set my Hand and caused the Seal of said Department to be affixed at Harrisburg, this second day of October 1908.

Henry Howell
 Secretary of Internal Affairs.