


FORM No 1.

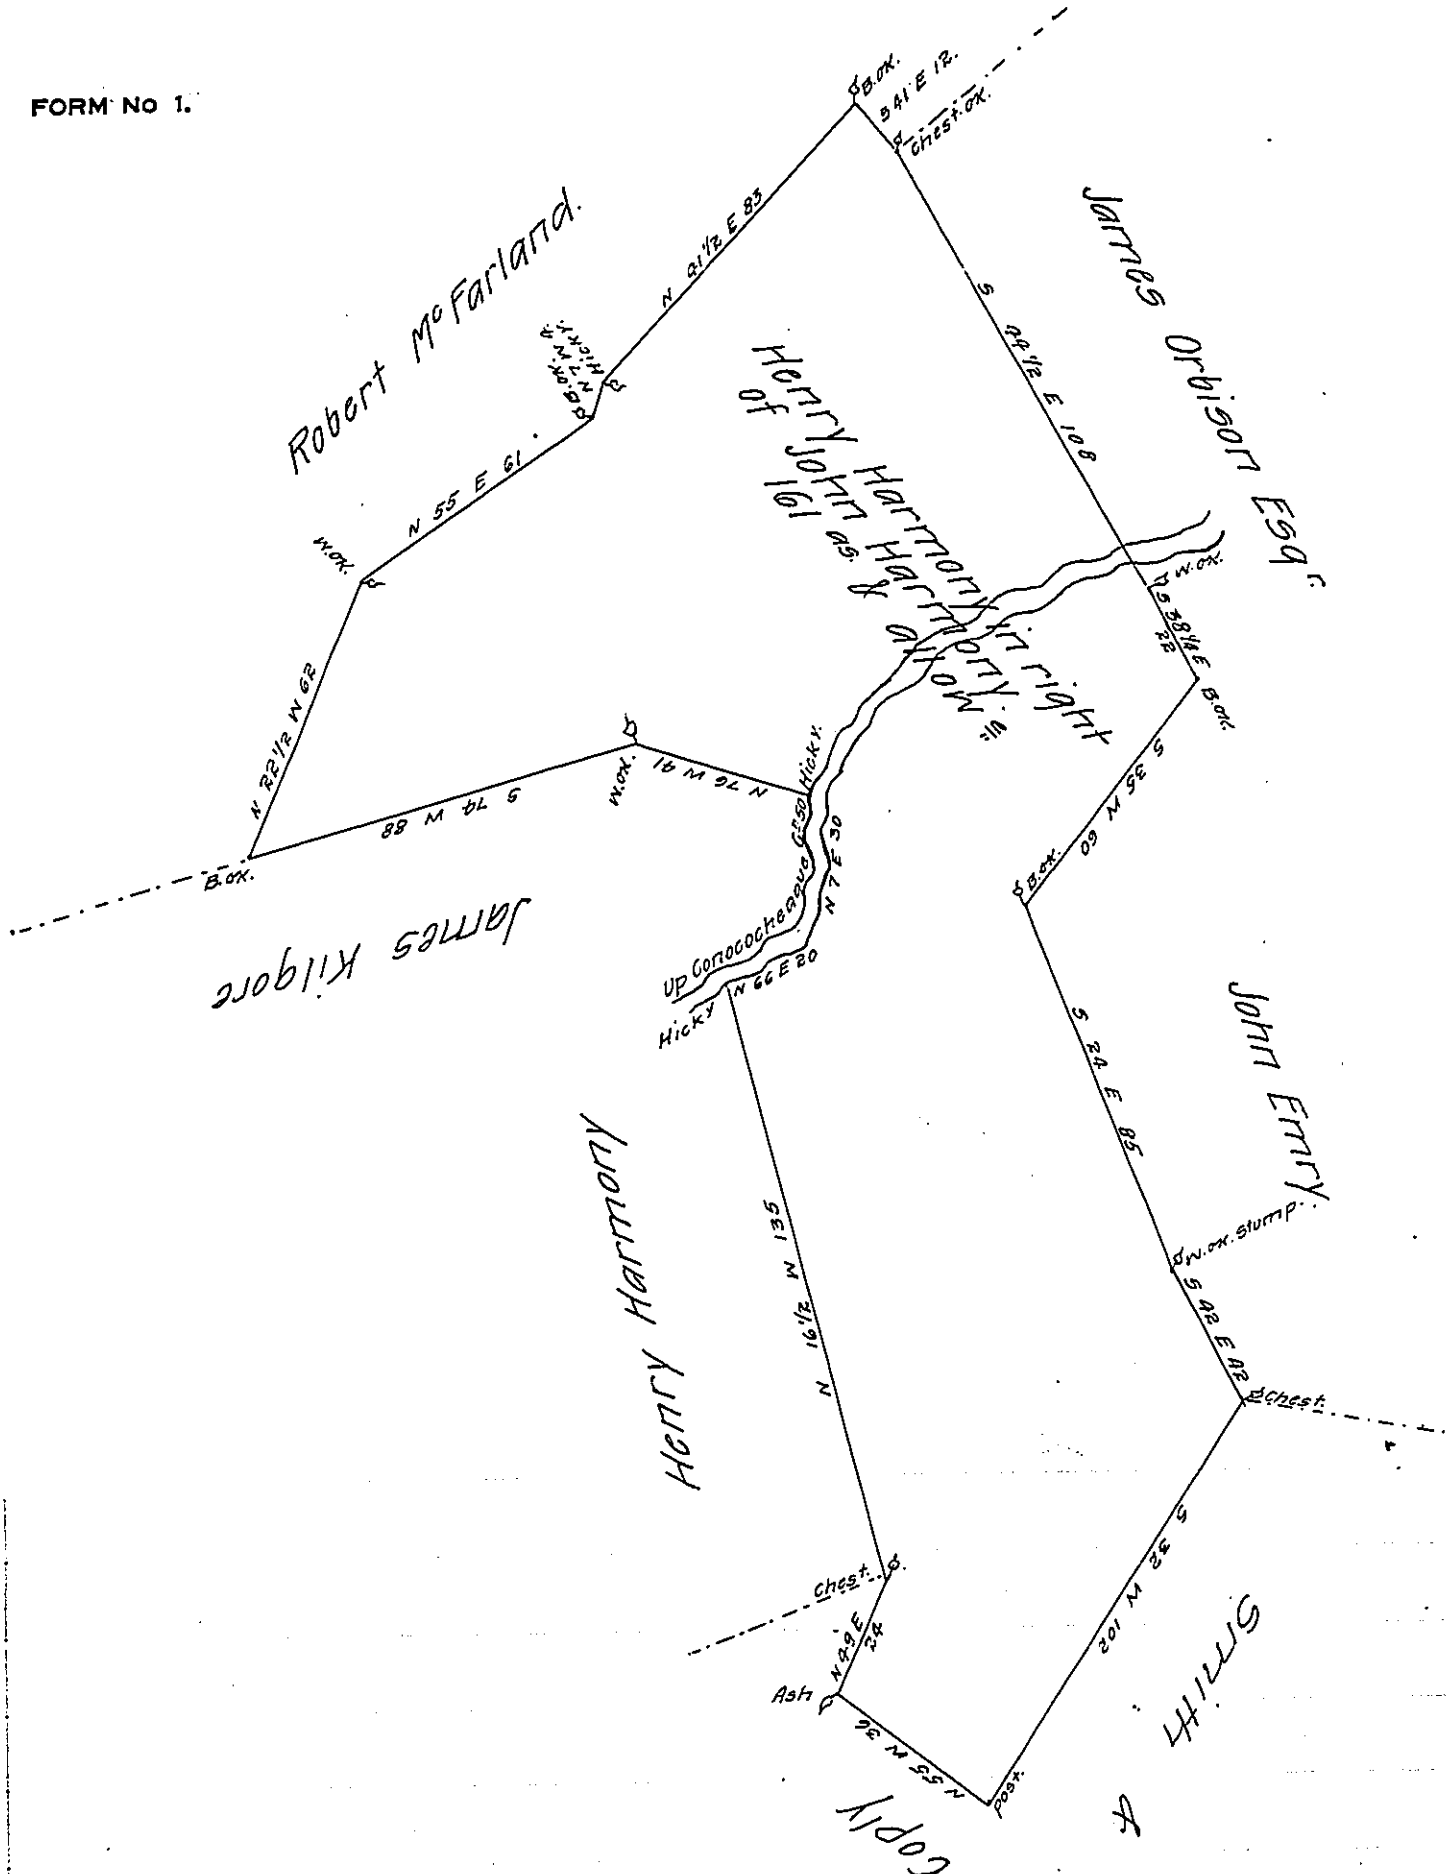

A draught of a tract of land situated in Fannet township Franklin County containing one hundred and sixty one acres and allowance of six p. cent for roads &c. Surveyed April 6th 1810 for Henry Harmony in pursuance of a warrant granted to John Harmony Dated April 4th 1787.

Thomas Poe. D.S.

To Andrew Porter Esqr.	} of Jas. Barr No 2586.	Appx Wt. 161 ⁹⁵
Surveyor General of Penna		93.33
		62.127.

IN TESTIMONY that the above is a copy of the original remaining on file in the Department of Internal Affairs of Pennsylvania, made conformably to an Act of Assembly approved the 16th day of February, 1833, I have hereunto set my Hand and caused the Seal of said Department to be affixed at Harrisburg, this fifth day of September 1908.

Henry Howard
Secretary of Internal Affairs.