


in the name of  
now Robert Dickey warranted  
formerly Lawrence Irwin

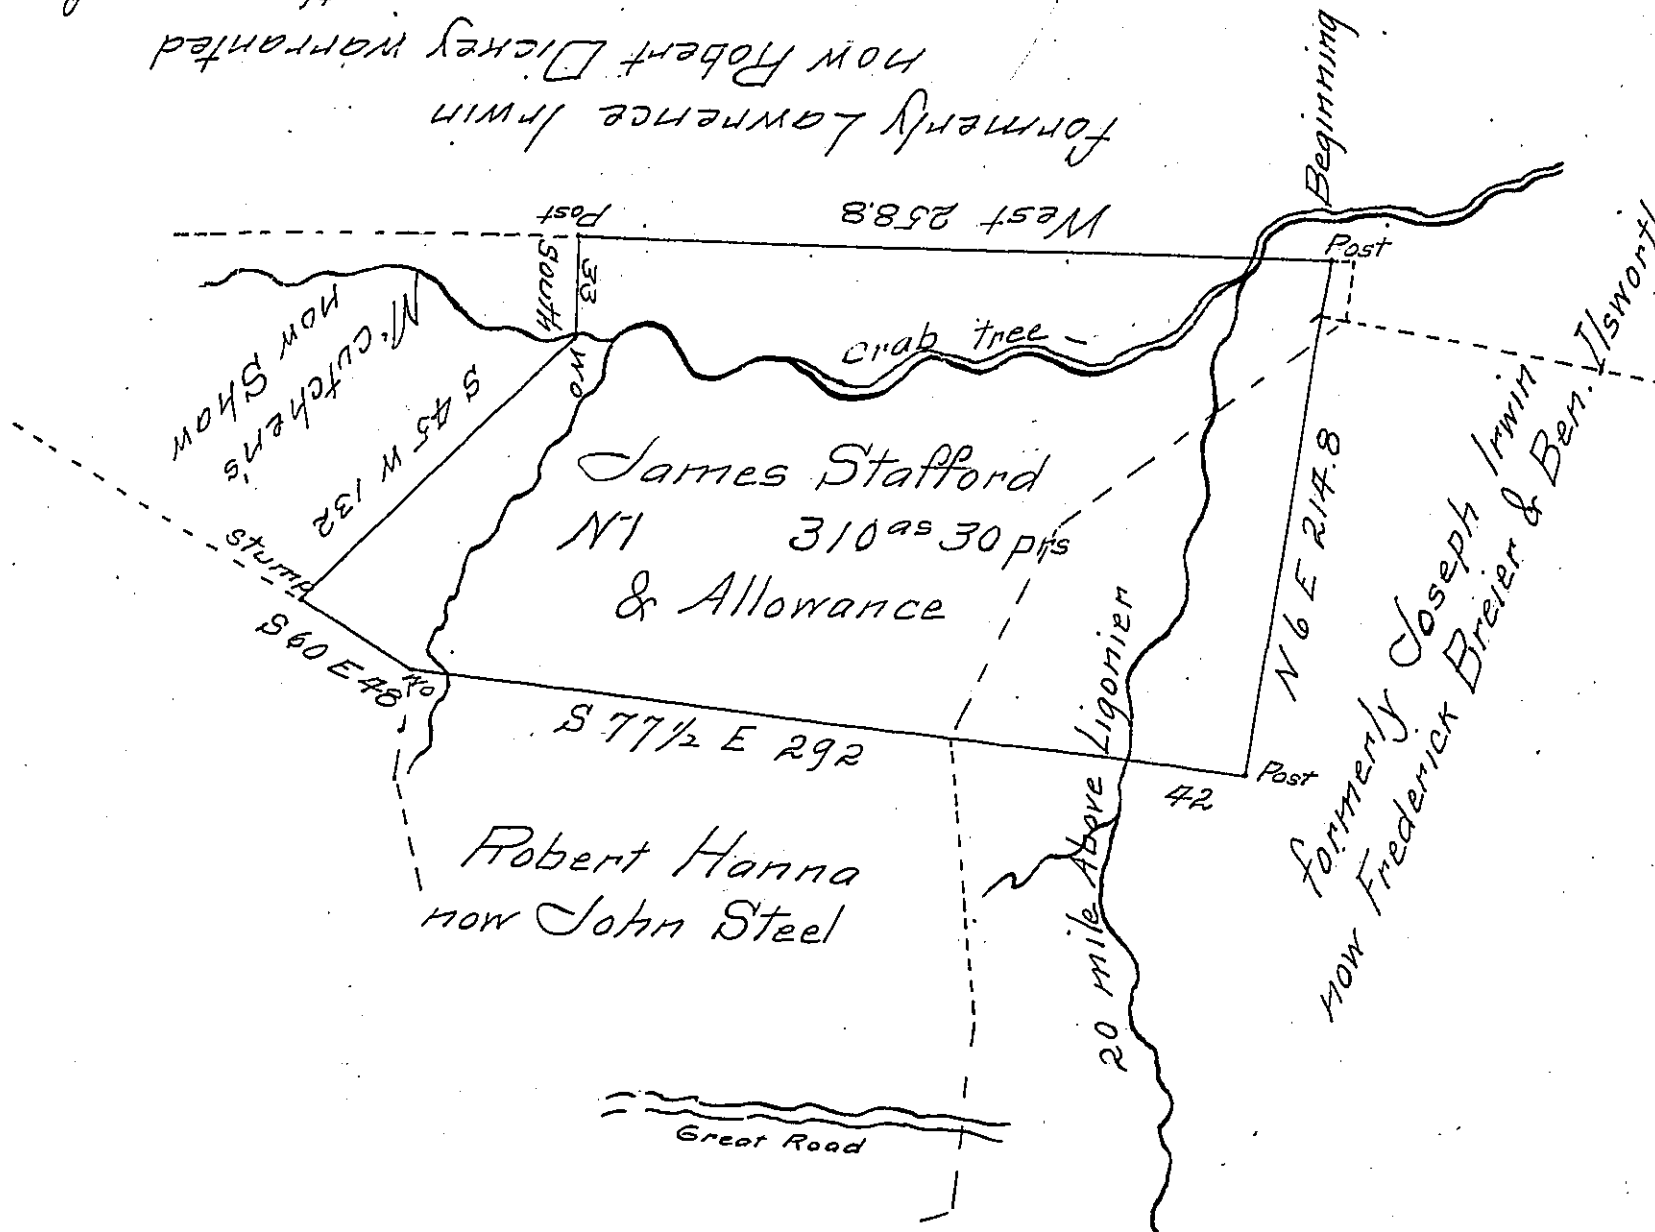

In Pursuance of an Application granted to James Stafford  
 No. 3197 dated 6th of May 1769 Surveyed the above described tract  
 of Land containing three hundred and ten acres and thirty  
 perches. — and the allowance Proportioned at Six Per- for roads  
 &c. — Situate on the forks of the twenty mile — and north branch  
 of Crab tree — in Hempfield Township Westmoreland — Pa.  
 Gabriel Hiester Esqr.

Surveyor General of Pa. S. L. Carpenter D.S.

Report on another sheet No. 1 Was Surveyed on order No. 791 3d  
 of April 1769 granted to Robert Hanna Patented to Steel  
 No. 2 on app. to Joseph Irwin all Patented  
 No. 791 - Patd S. L. C.

IN TESTIMONY that the above is a copy of the original remaining on file in  
 the Department of Internal Affairs of Pennsylvania, made  
 conformably to an Act of Assembly approved the 16th day of  
 February, 1833, I have hereunto set my Hand and caused  
 the Seal of said Department to be affixed at Harrisburg,  
 this fifteenth day of September 1909.

Henry Howell  
 Secretary of Internal Affairs.