


Mannor of Perkasee

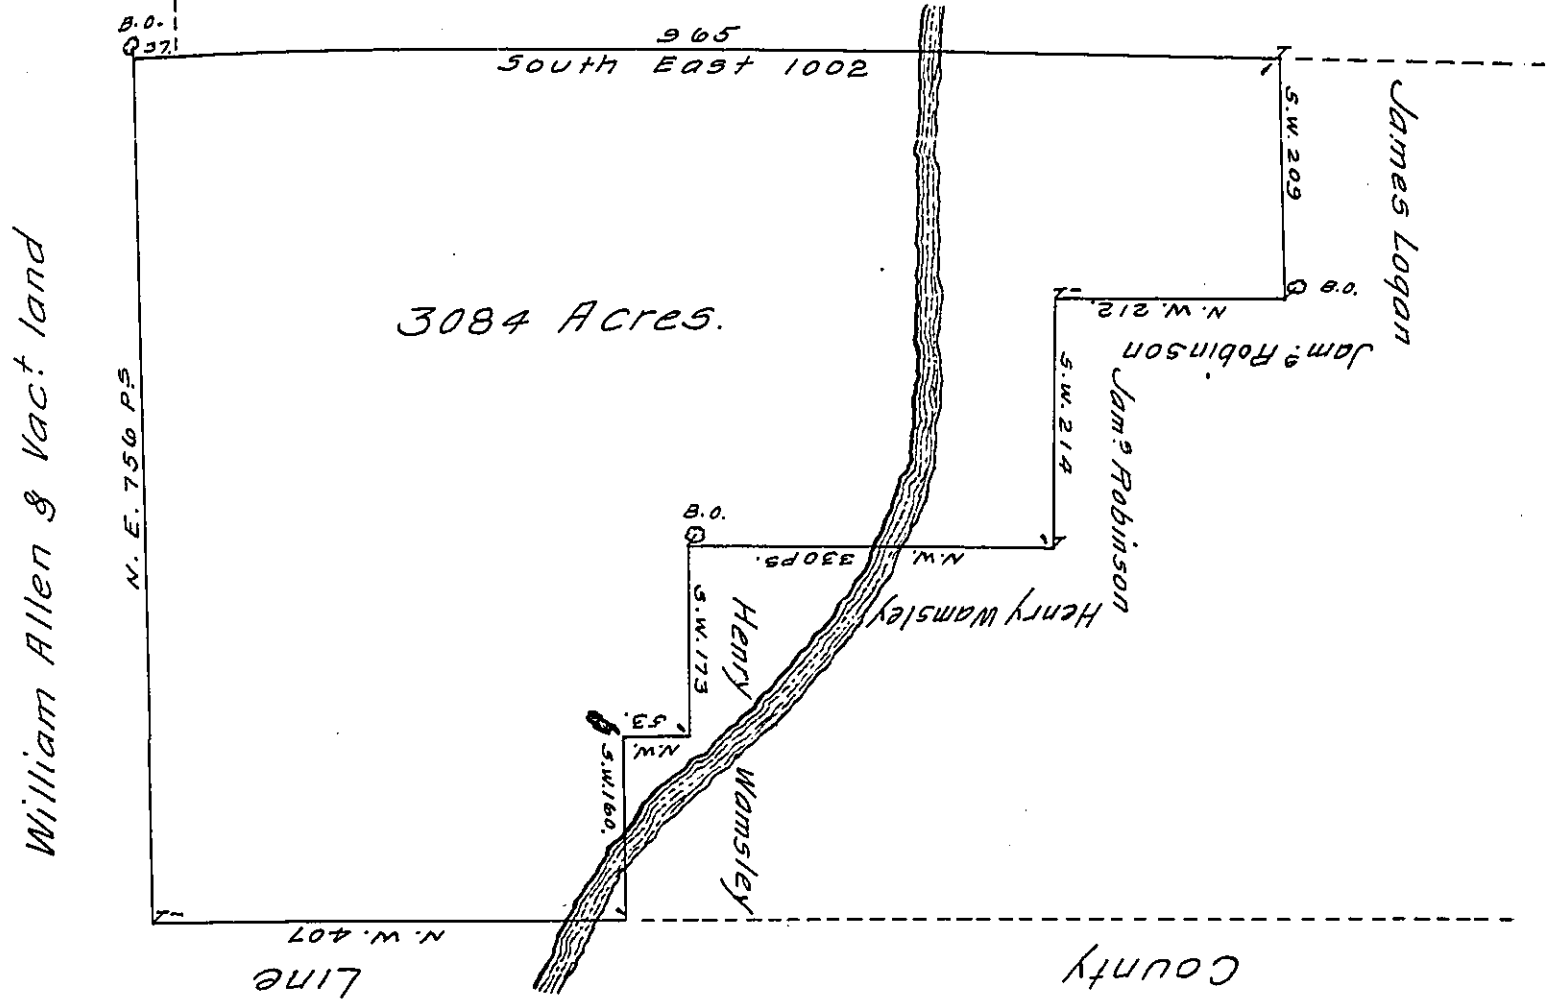

By Virtue of a Warrant from the Proprietaries dated the—day of—1733. Surveyed to their Use a tract of Land Situate in the County of Bucks Adjoining to Perkasee Mannor. Begining at a post in a line of the said Perkisee Mannor. thence by Land of James Logan South West two hundred and Nine perches to a Black Oak a Corner of James Robinson's land, thence by the same North West two hundred and twelve perches to a post. thence by the said Robinson's Land South West two hundred and fourteen perches to a post. thence by land of Henry Wamsley. North West three hundred and thirty perches to a Black Oak. thence by the same land south West one hundred and Seventy<sup>three</sup> perches to a— thence by land of William Briggs North West fifty three perches to a— thence by the same South West one hundred and Sixty perches to a— thence along the County Line North West four hundred and and Seven perches to a post in a line of William Allen's<sup>land</sup> thence by that and Vacant land North East Seven hundred & fifty Six perches to a Black Oak. thence by Vacant Land South East thirty Seven perches to a Black— a Corner of the Mannor aforesaid thence by the same South East nine hundred and Sixty five perches to the place of Begining. Containing Three Thousand and Eighty four Acres with the usual Allowance of Six % Cent.

Surveyed June 10<sup>th</sup> 1734

By Nich<sup>o</sup> Scull. —

IN TESTIMONY that the above is a copy of the original remaining on file in the Department of Internal Affairs of Pennsylvania, made conformably to an Act of Assembly approved the 16th day of February, 1833, I have hereunto set my Hand and caused the Seal of said Department to be affixed at Harrisburg, this seventh day of June 1910.

*Henry Goetts*

Secretary of Internal Affairs.