


FORM No. 1.

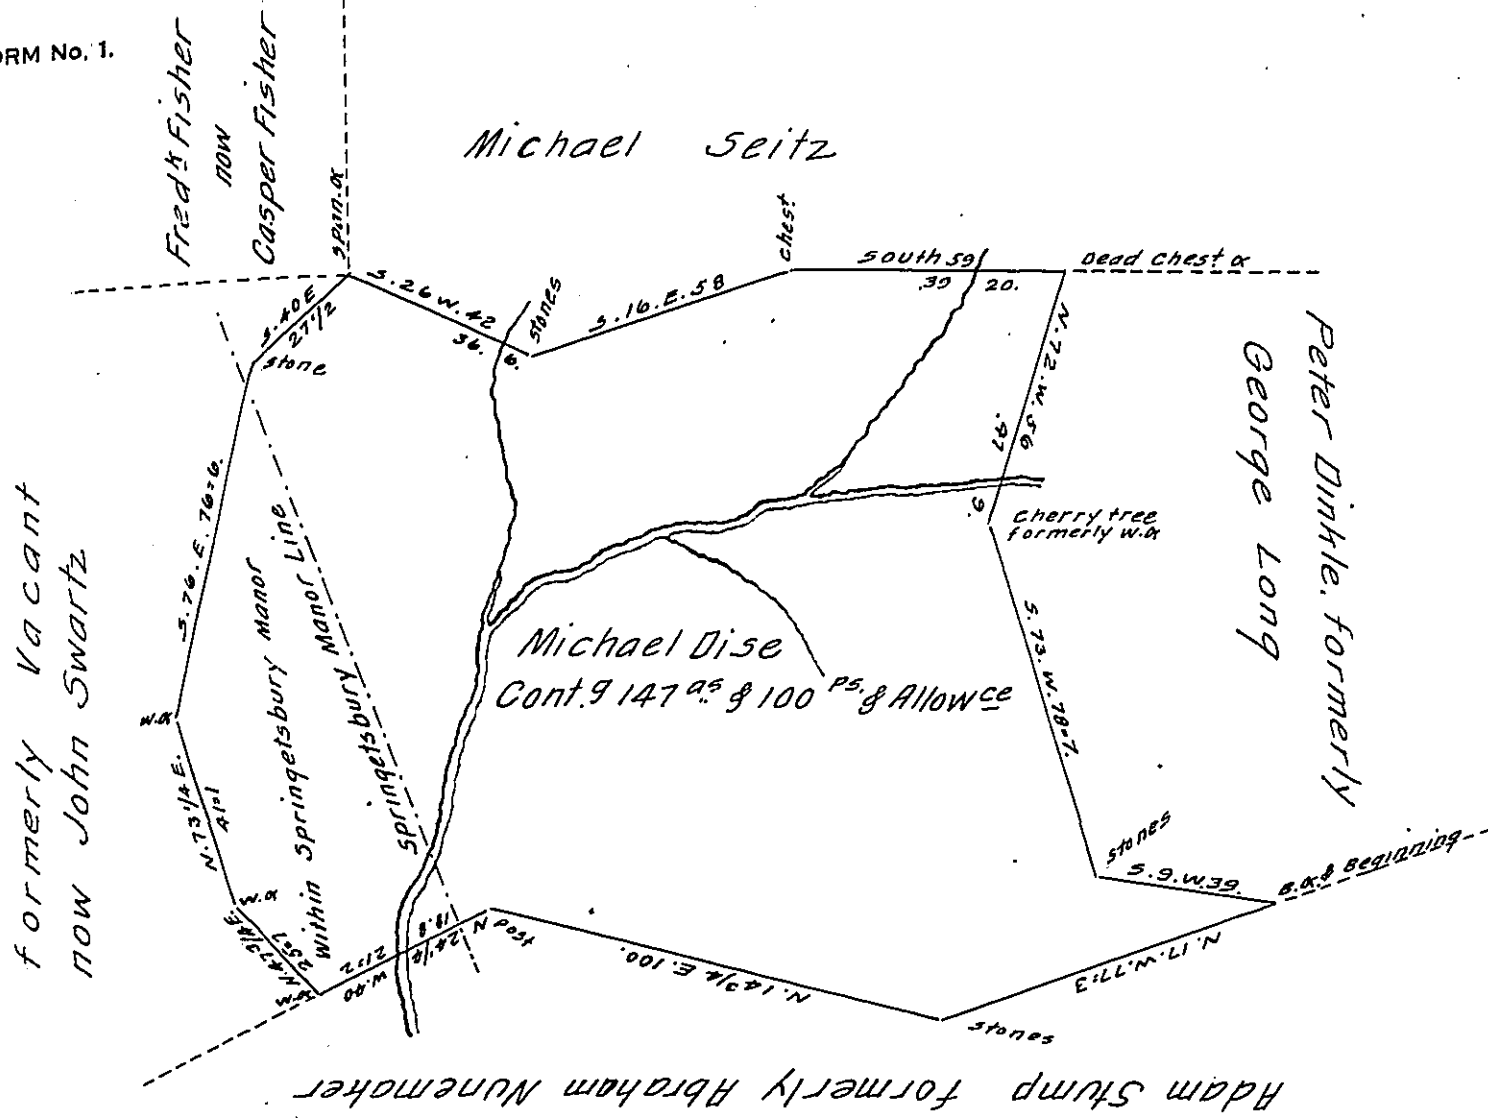

Situate in York Township in the County of York. Containing as above set forth 147<sup>ac</sup> & 100 perches and the Usual allowance of Six per Cent & originally Surveyed on the 19<sup>th</sup> day of April A.D. 1774. by Charles Lukens late D.S. In Pursuance of an Order to agree from Richard Hockley Esquire one of the Late Proprietaries Agents - Granted to Michael Dise for 150<sup>ac</sup> dated the 7<sup>th</sup> day of June A.D. 1771. Resurveyed by the old lines, by virtue of the said Order the 15<sup>th</sup> day of December A.D. 1812. for and at the request of the owner Andrew Dise who desired the same to be returned for Confirmation.

Per.

To

Jacob Spangler D.S.

Andrew Porter Esq<sup>r</sup>  
 Surveyor General  
 Harrisburg Pa.

IN TESTIMONY that the above is a copy of the original remaining on file in the Department of Internal Affairs of Pennsylvania, made conformably to an Act of Assembly approved the 16th day of February, 1833, I have hereunto set my Hand and caused the Seal of said Department to be affixed at Harrisburg, this twenty fifth day of July 1910.

Henry Houck  
 Secretary of Internal Affairs.