


Page - 82

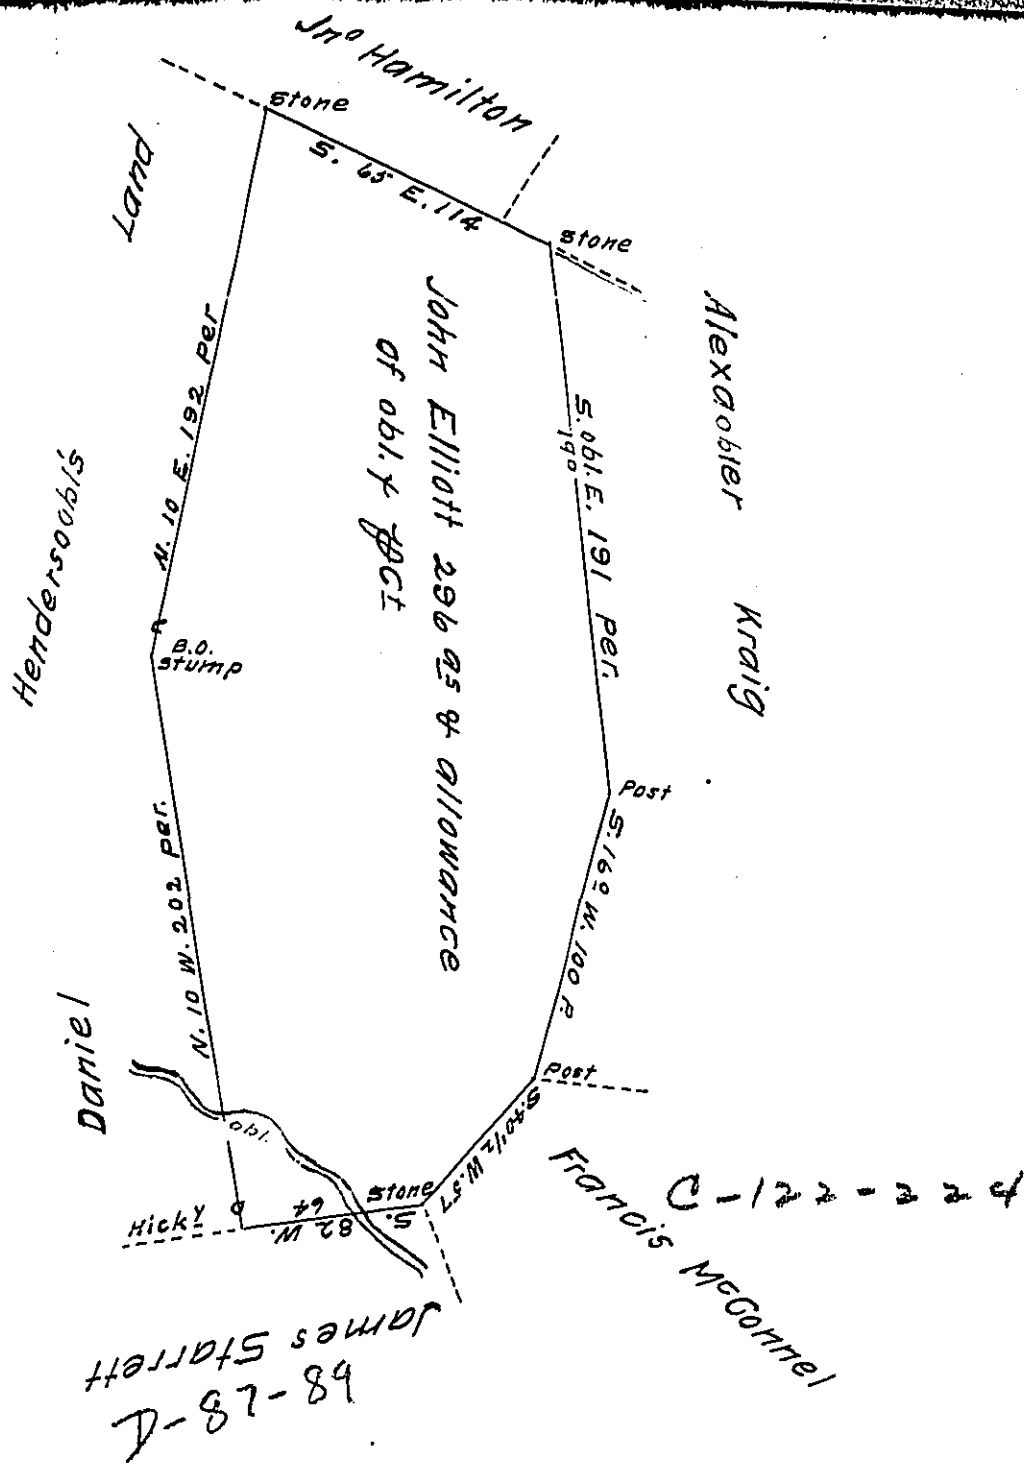

A Draught of a tract of land situate in the Manor of Springtown in the County of Chester now in the possession of John Elliott beginning at a marked Hickery a corner of Daniel Henderson's land thence by the same N. 10 W. 202 perches to a black oak stump obln'd N. 10 E. 192 perches to a stone thence by John Hamiltons land and land of Alexander Kraig S. 65 E. 114 perches to a stone thence by said Alexoblder Kraig S. 8 E. 191 perches to a post and S. 16 W. 101 perches to a post, thence by Francis McConnell's land S. 40 1/2 W. 57 perches to a stone thence by James Starrett's land S. 82 W. 64 perches to the place of beginning containing two hundred and ninety six acres and the usual allowance of six acres ~~for~~ for Roads &c surveyed the 14th day of October 1753 by direction of the Hon^{ble} the Proprietaries.

Nich^s Scull

IN TESTIMONY that the above is a copy of the original remaining on file in the Department of Internal Affairs of Pennsylvania, made conformably to an Act of Assembly approved the 16th day of February, 1833, I have hereunto set my Hand and caused the Seal of said Department to be affixed at Harrisburg, this eighteenth day of March 1910

Henry Houck
 Secretary of Internal Affairs.