


FORM No. 1

Market Street

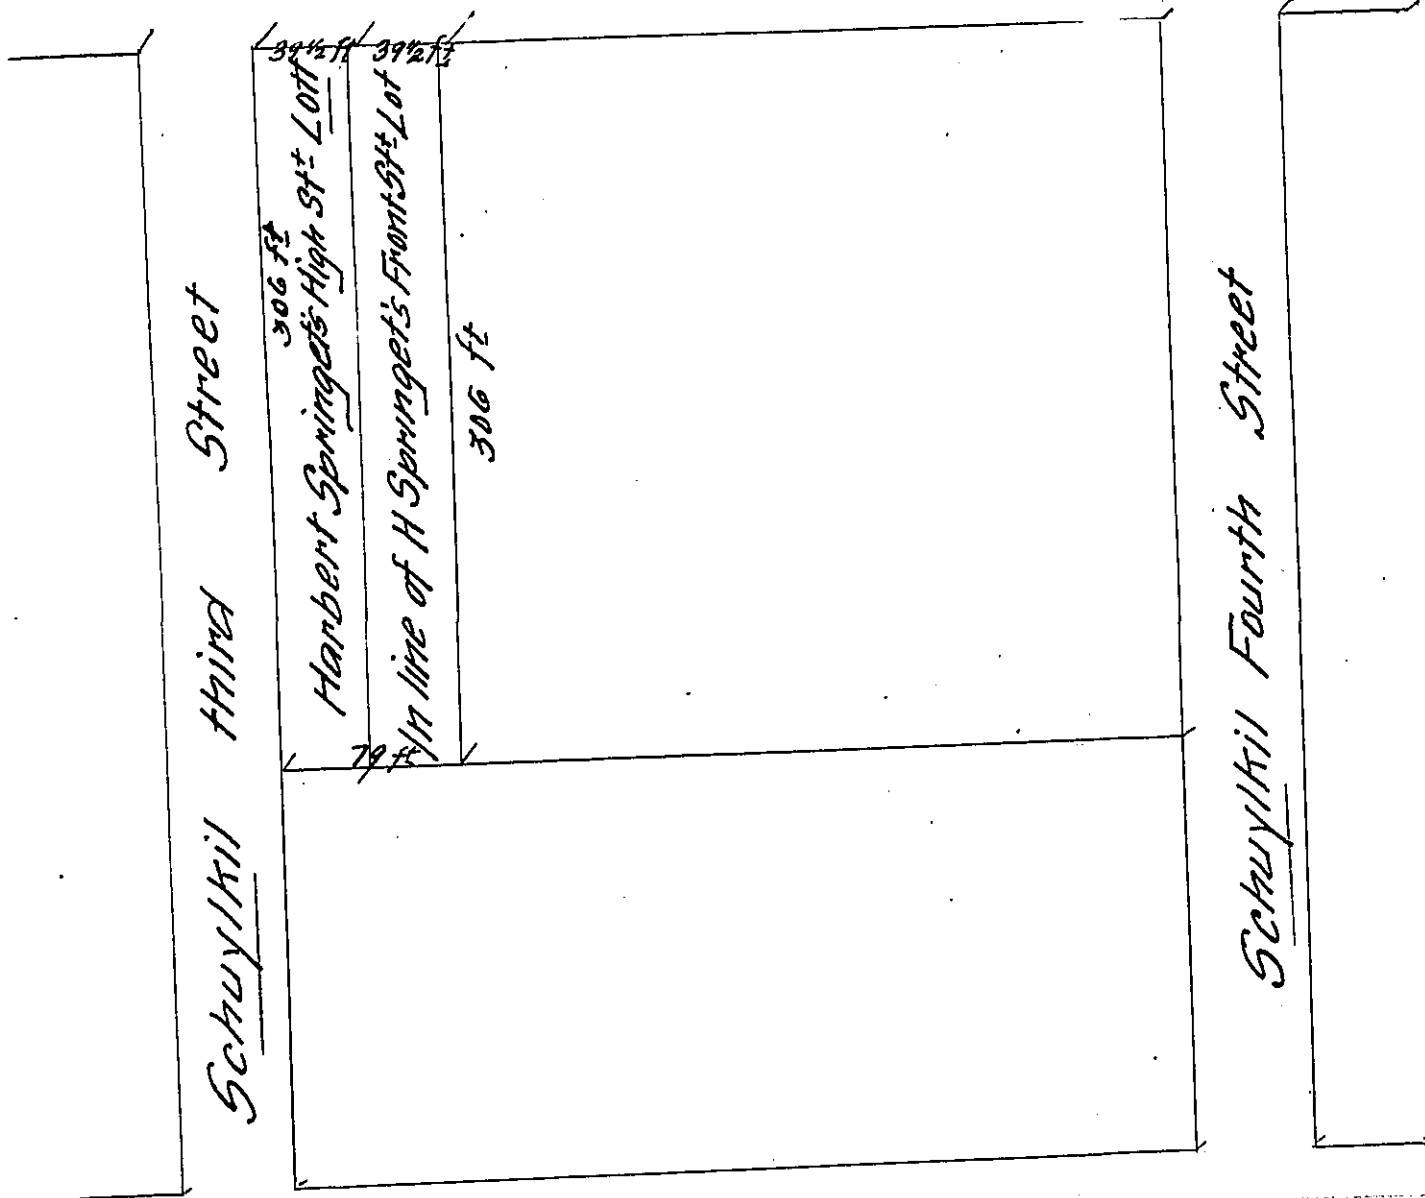

Chestnut Street

The Draft of two Lots in the City of Philad^a laid out to the Heirs of W^m Allen dec^d pursuant to a Warrant dated the 10th day of September 1730 Granted to John Simpson in right of Harbert Springet's Original purchase of 1500^a Containing in breadth on Market Street respectively thirty nine feet & an half & in length or depth on Schuylkil Third Street Three hundred & six feet Bounded Northward by Market Street at^d Eastw^d with vac^t ground Southw^d with the back ends of Chestnut Street Lots & Westward with Schuylkil Third Street — Survey'd the 12th day of June 1787. —

J^r Luters S^r

IN TESTIMONY that the above is a copy of the original remaining on file in the Department of Internal Affairs of Pennsylvania, made conformably to an Act of Assembly approved the 16th day of February, 1833, I have hereunto set my Hand and caused the Seal of said Department to be affixed at Harrisburg, this twentieth day of December 1910. —

Henry Howard
 Secretary of Internal Affairs.