



W

N<sup>o</sup> 13.

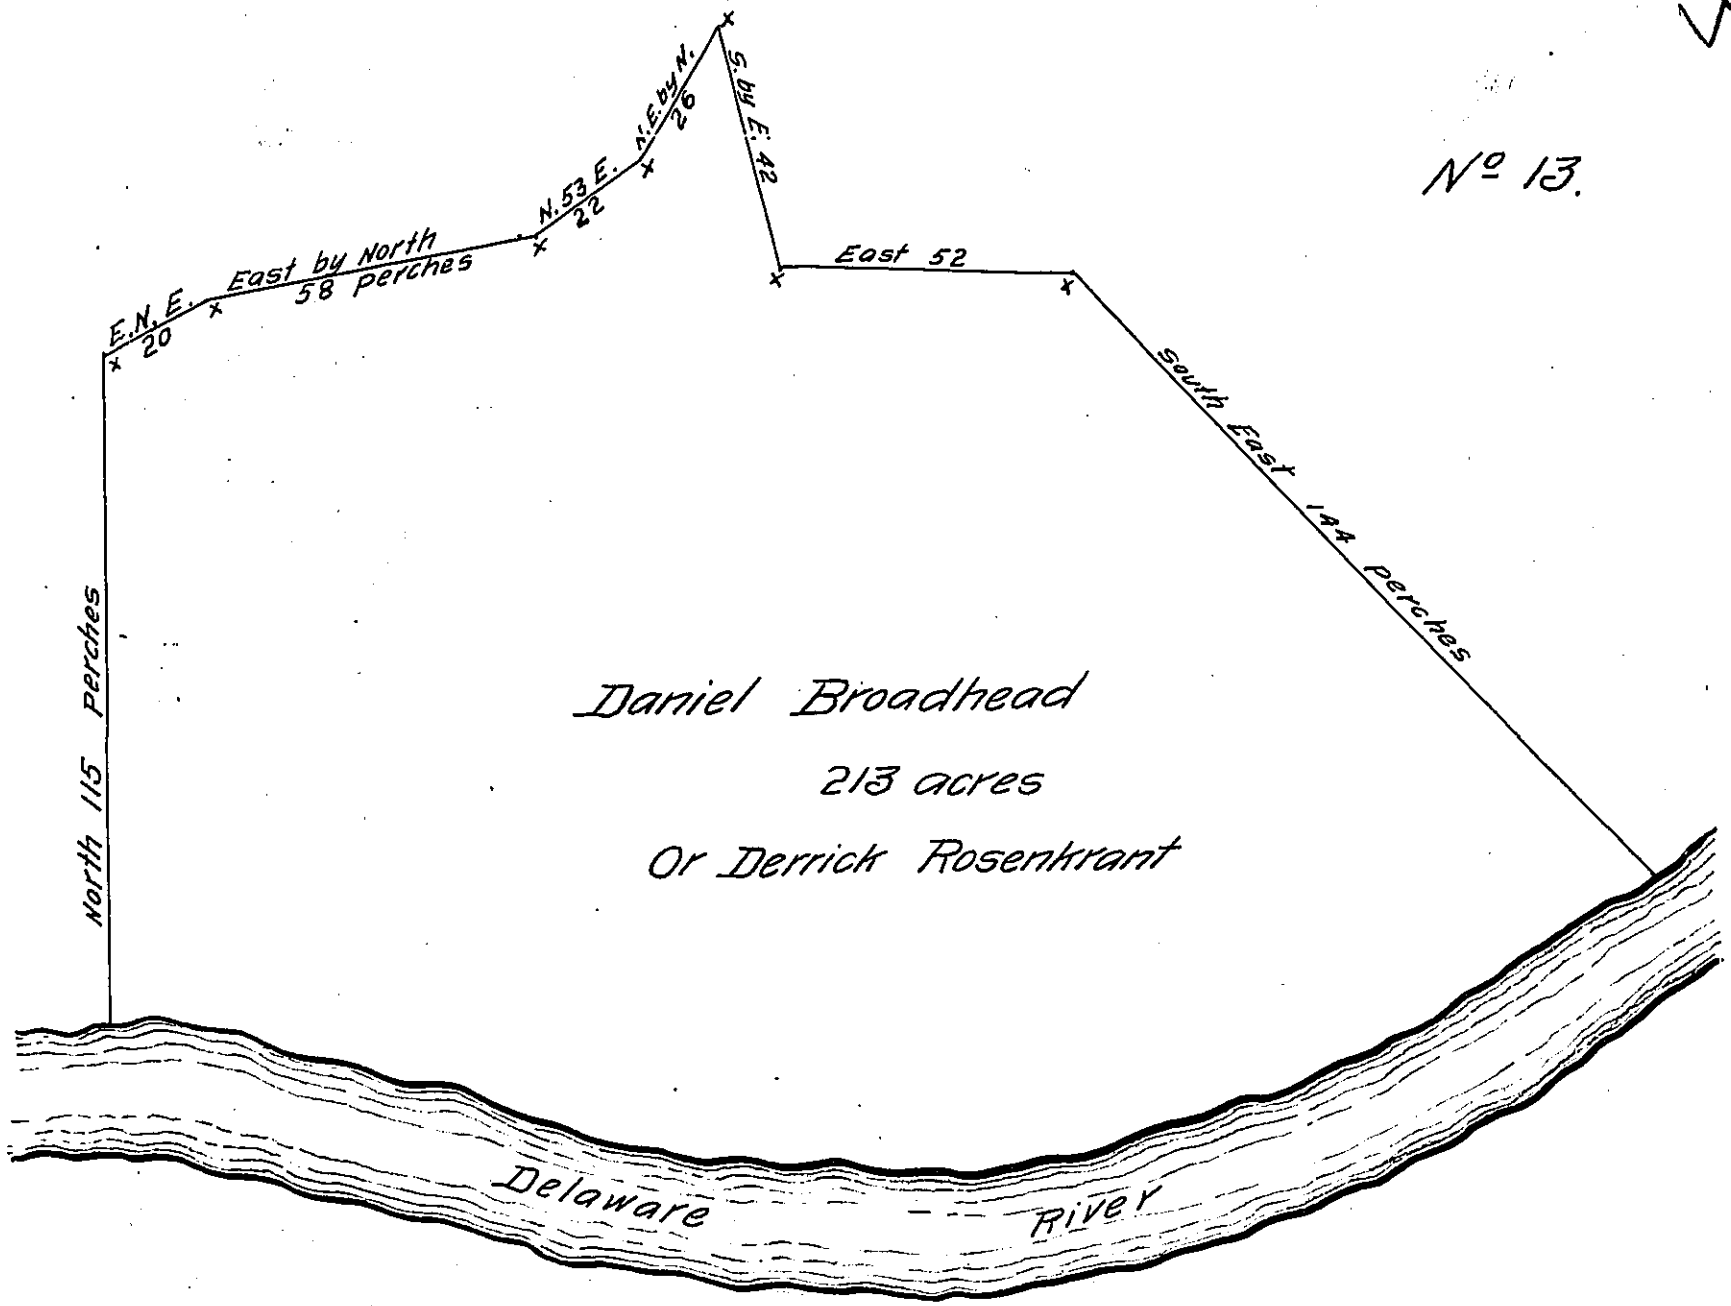

The Draught of a Tract of Land Situate in the Minnesinks in the County of Bucks Containing Two hundred and thirteen Acres Surveyed for William Allen of Philadelphia Esq<sup>r</sup> by virtue of a warrant from the Proprietary's Trustees dated y<sup>e</sup> 16<sup>th</sup> day of November 1727 for Surveying to William Penn the Proprietary's Grandson Ten thousand Acres of Land in this Province the Right whereof is now vested in the said William Allen

Jacob Taylor -

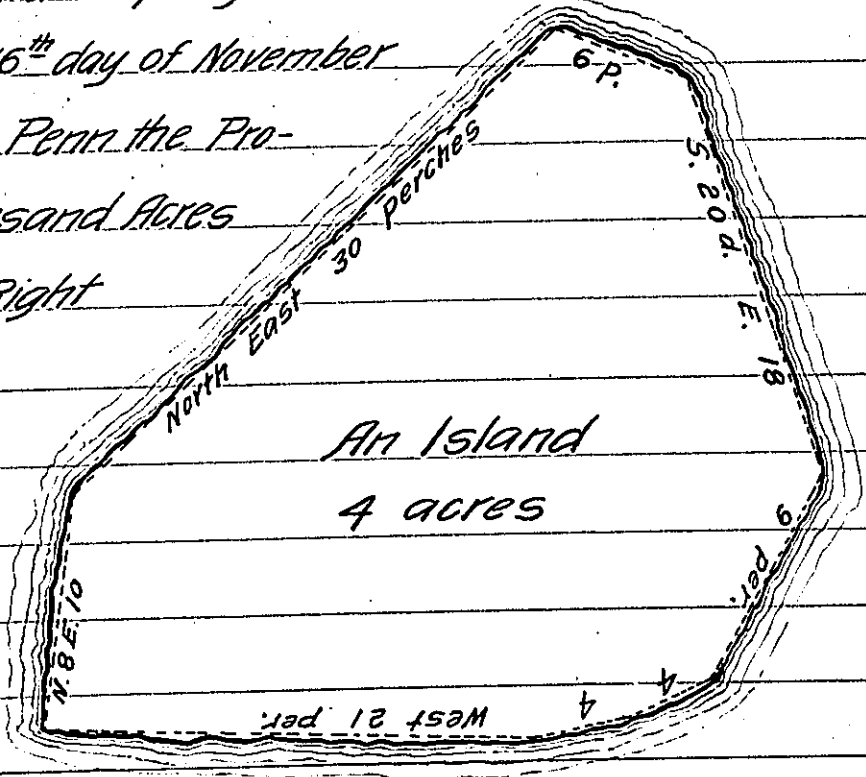

IN TESTIMONY that the above is a copy of the original remaining on file in the Department of Internal Affairs of Pennsylvania, made conformably to an Act of Assembly approved the 16th day of February, 1833, I have hereunto set my Hand and caused the Seal of said Department to be affixed at Harrisburg, this Sixth day of February 1911.

*Henry Howell*  
Secretary of Internal Affairs.