


A. 41-66  
John Taggart.  
west 156 R.

57

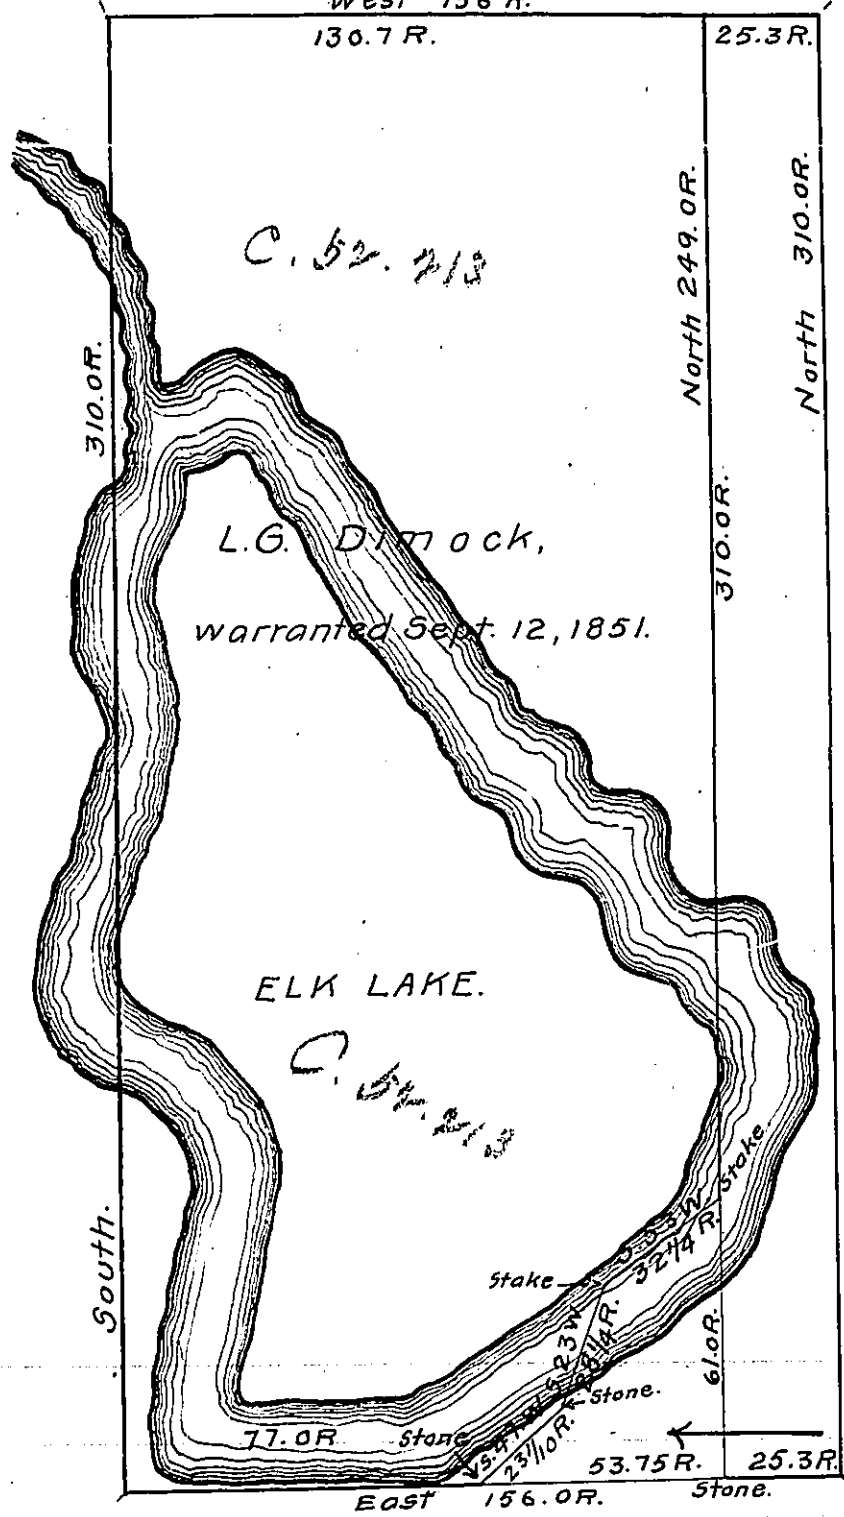

John Taggart  
warranted Feb. 11, 1794.  
Scale: 50 Rods = 1 inch.

A. 41-66  
John Taggart.

A Draft of a tract of land situated in the Township of Clinton and County of Wayne, containing ten acres, 73 perches and allowance of six per cent. for roads, etc. Surveyed the 17th. day of September, 1913, in pursuance of a warrant granted to Clyde S. Hardenberg, dated the 15th. day of August, 1913.

To Hon. Henry Houck,  
Secretary of Internal Affairs.

Isaac B. Sandercook,  
County Surveyor.

IN TESTIMONY that the above is a copy of the original remaining on file in the Department of Internal Affairs of Pennsylvania, made conformably to an Act of Assembly approved the 16th day of February, 1833, I have hereunto set my Hand and caused the Seal of said Department to be affixed at Harrisburg, this twenty fifth day of May, 1914.

*Henry Houck*  
Secretary of Internal Affairs.