


Vacant Land.

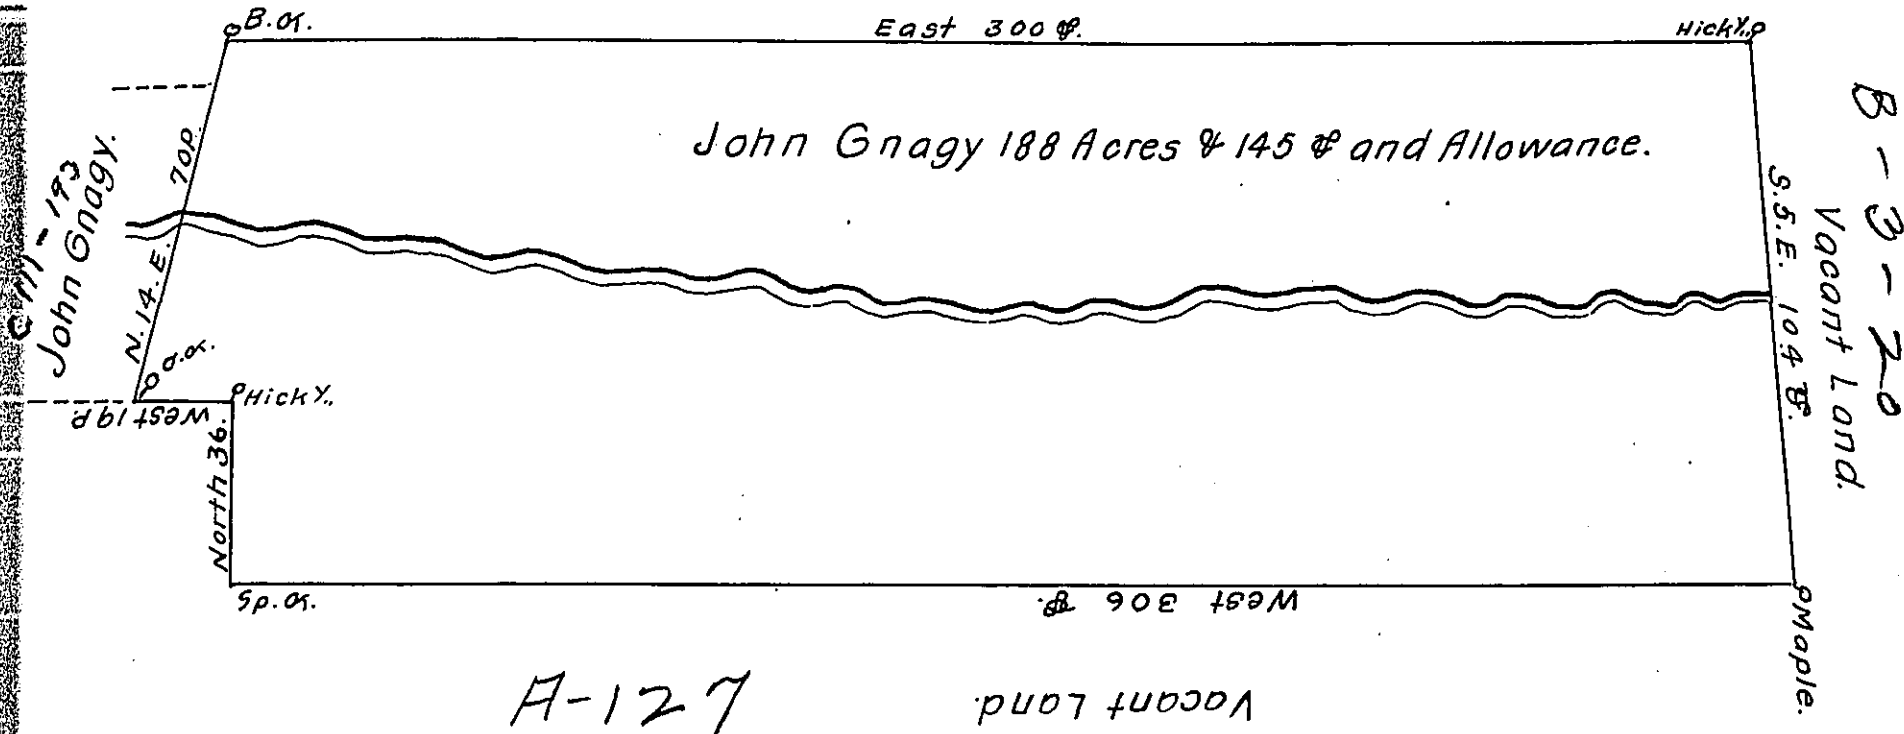

A-127

Vacant Land.

By virtue of an Application No. 2545 dated the 29th day of April 1767. Surveyed the 8th day of March 1785 To John Gnagy the above described Tract of Land situate in Bethel Township Lancaster County Containing 188 Acres & 145 perches and the allowance of six p Cent. for roads &c.

To John Lukens, Esquire.

Surveyor General of Pennsylvania.

Thomas Clark, D.S.

IN TESTIMONY that the above is a copy of the original remaining on file in the Department of Internal Affairs of Pennsylvania, made conformably to an Act of Assembly approved the 16th day of February, 1833, I have hereunto set my Hand and caused the Seal of said Department to be affixed at Harrisburg, this thirtieth day of April, 1914.

Henry Houch
Secretary of Internal Affairs.