


*Courses & Distances up
Blooming Grove Creek:*

5.3 1/2 W. 6. Rods.
 5.84 W. 6.
 N. 75 1/2 W. 7.
 N. 10 W. 5.
 N. 73 1/4 W. 4.
 5.59 W. 6.
 N. 66 1/2 W. 8.
 6.6 1/2 W. 4 1/2
 5.26 W. 6
52 1/2 rods

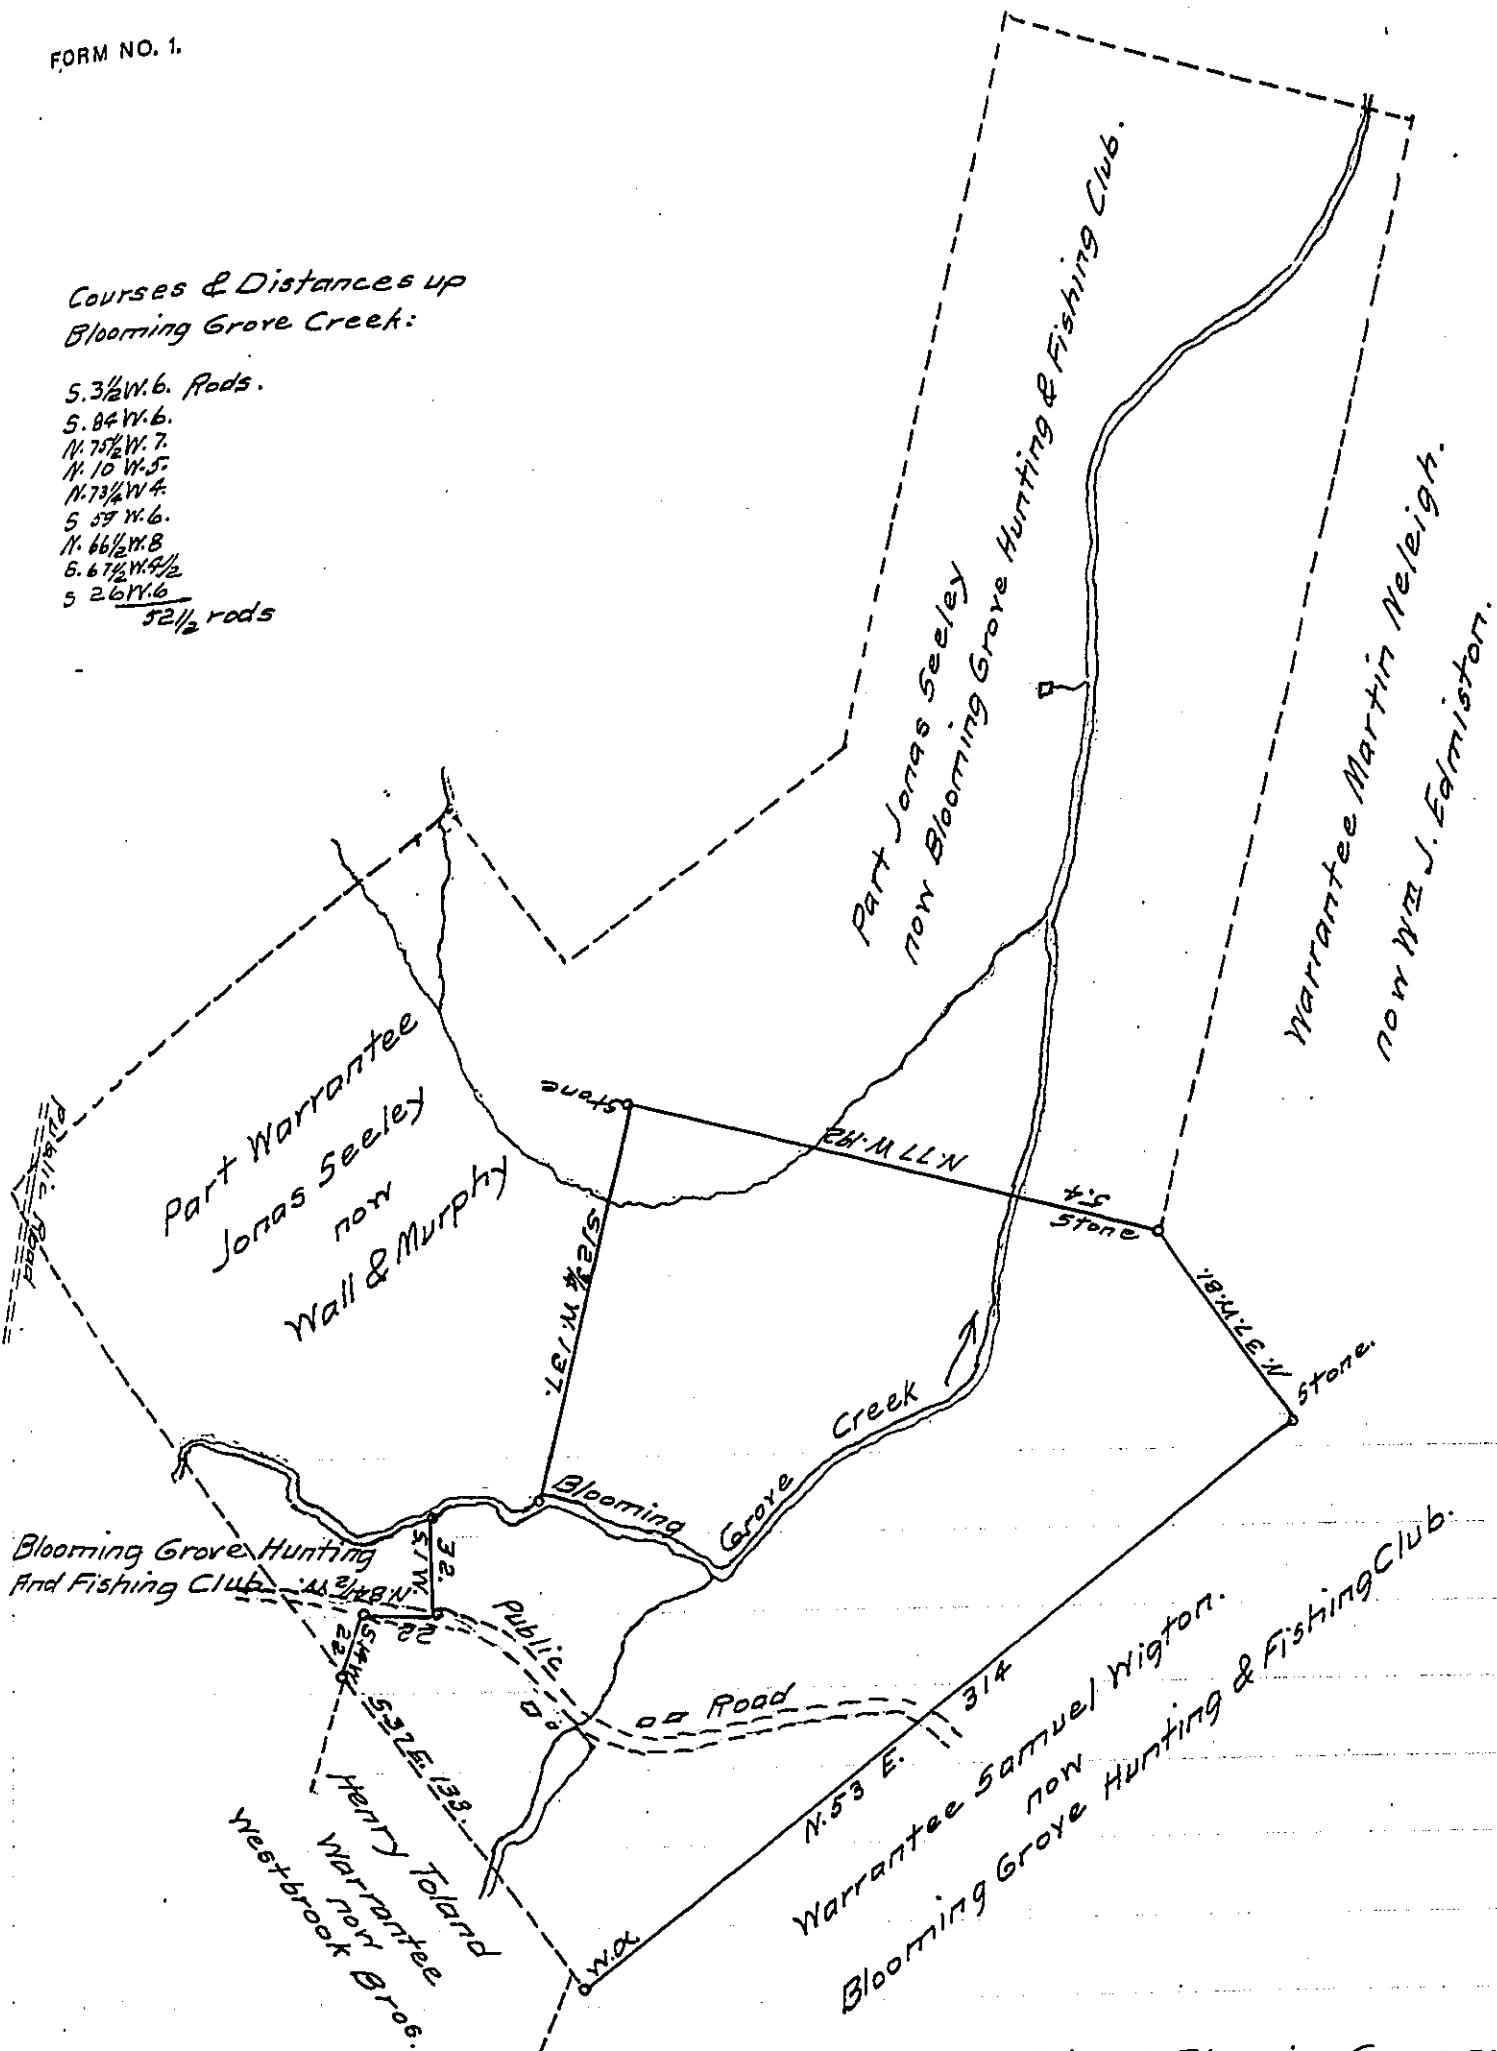

A Draft of a tract of land situated in the Township of Blooming Grove and County of Pike, containing Two hundred ninety nine acres three perches and allowance of six per cent. for roads, etc. Surveyed for Wm B. & Fred L. Westbrook the 6th day of February 1917, it being part of a larger tract containing Eight hundred seventy three

(873) acres, Ninety (90) perches and allowance, originally surveyed in pursuance of a warrant granted to Jonas Seeley dated the 31st day of July 1765 to the Hon. James H. Craig, Deputy Secretary of Internal Affairs.

Frank Schorr
 County Surveyor.

IN TESTIMONY that the above is a copy of the original remaining on file in the Department of Internal Affairs of Pennsylvania, made conformably to an Act of Assembly approved the 16th day of February, 1833, I have hereunto set my Hand and caused the Seal of said Department to be affixed at Harrisburg, this twentieth day of March 1918.

Paul W. Stone
 Secretary of Internal Affairs.