


WIK

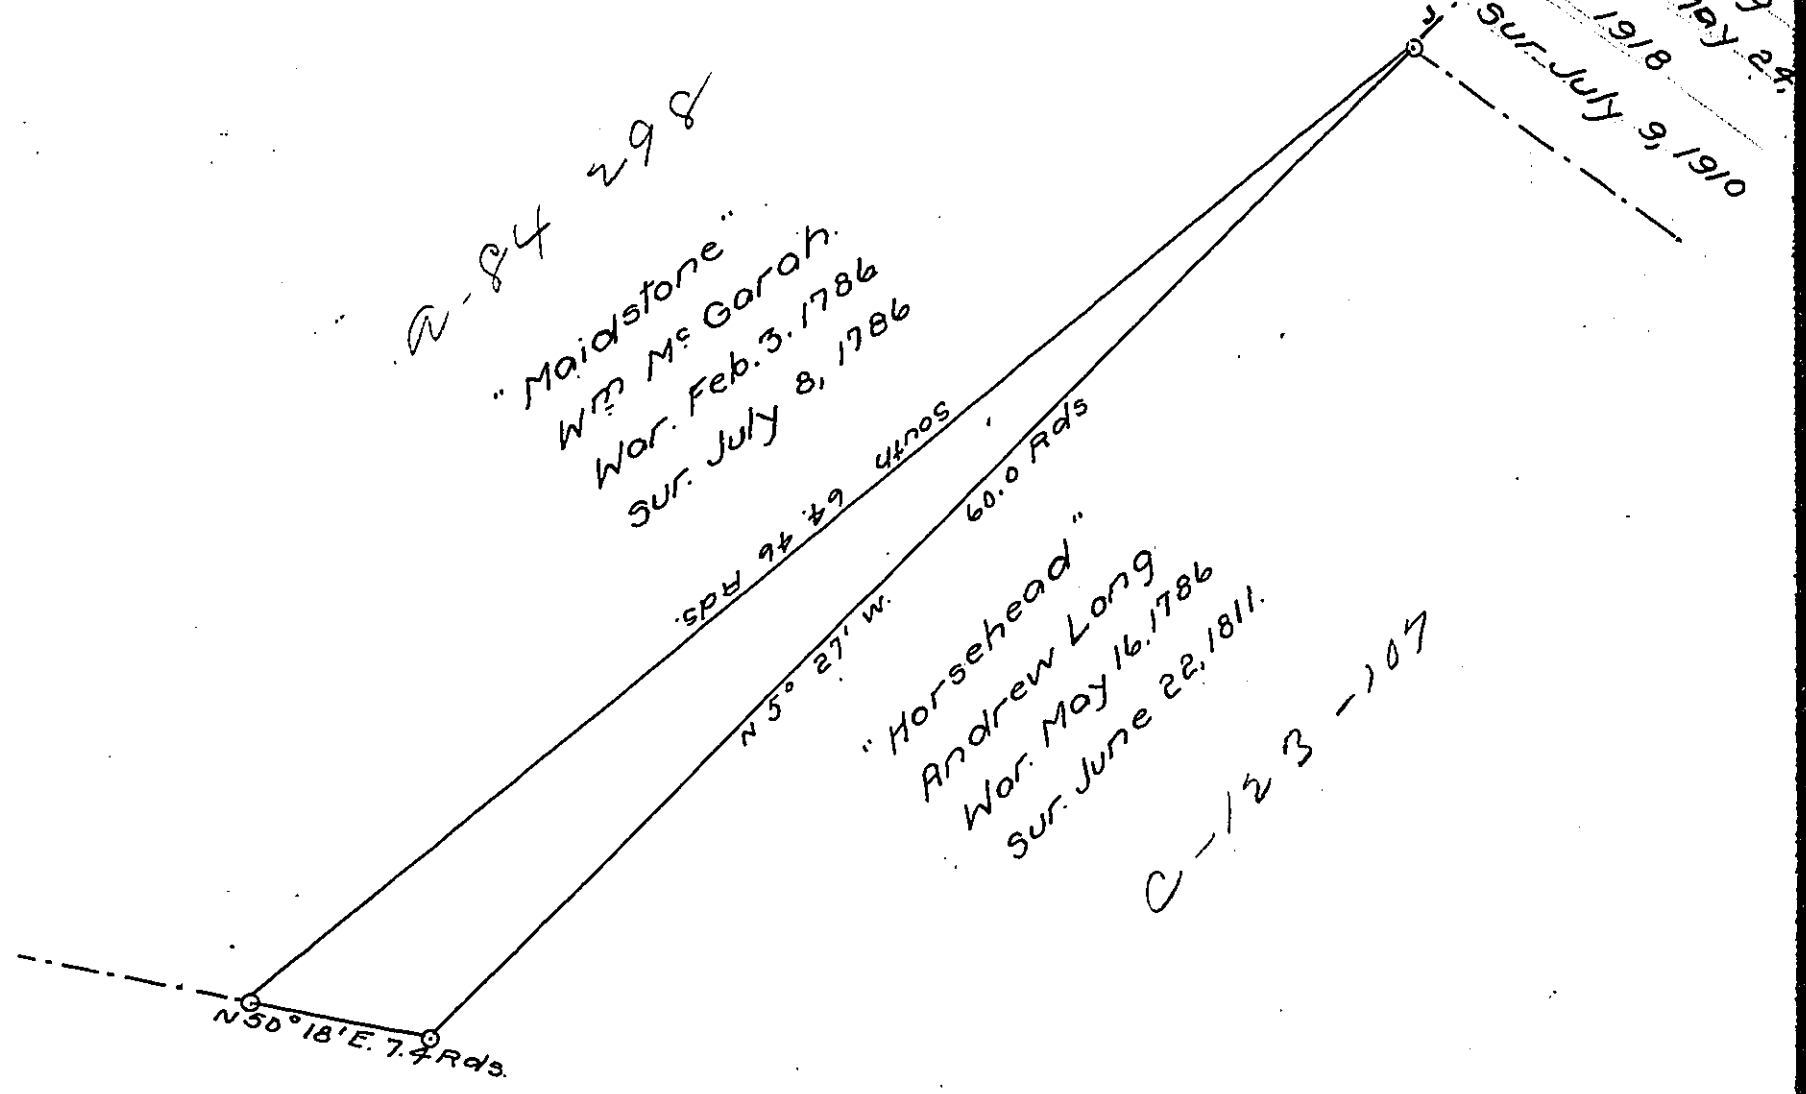

A Draft of a tract of land situated in the Township of Jefferson and County of Washington, containing one (1) acre, 13 perches and allowance of six per cent. for roads etc. Surveyed the 22nd day of April, 1919, in pursuance of a warrant granted to Agnes Murchland, dated the 19th day of April, 1919.

Geo. S. Chaney
County Surveyor.

Paul W. Houck
To Hon. Henry Houck
Secretary of Internal Affairs.

IN TESTIMONY that the above is a copy of the original remaining on file in the Department of Internal Affairs of Pennsylvania, made conformably to an Act of Assembly approved the 16th day of February, 1833, I have hereunto set my Hand and caused the Seal of said Department to be affixed at Harrisburg, this twenty fourth day of May 1919

Paul W. Houck
Secretary of Internal Affairs.