


77

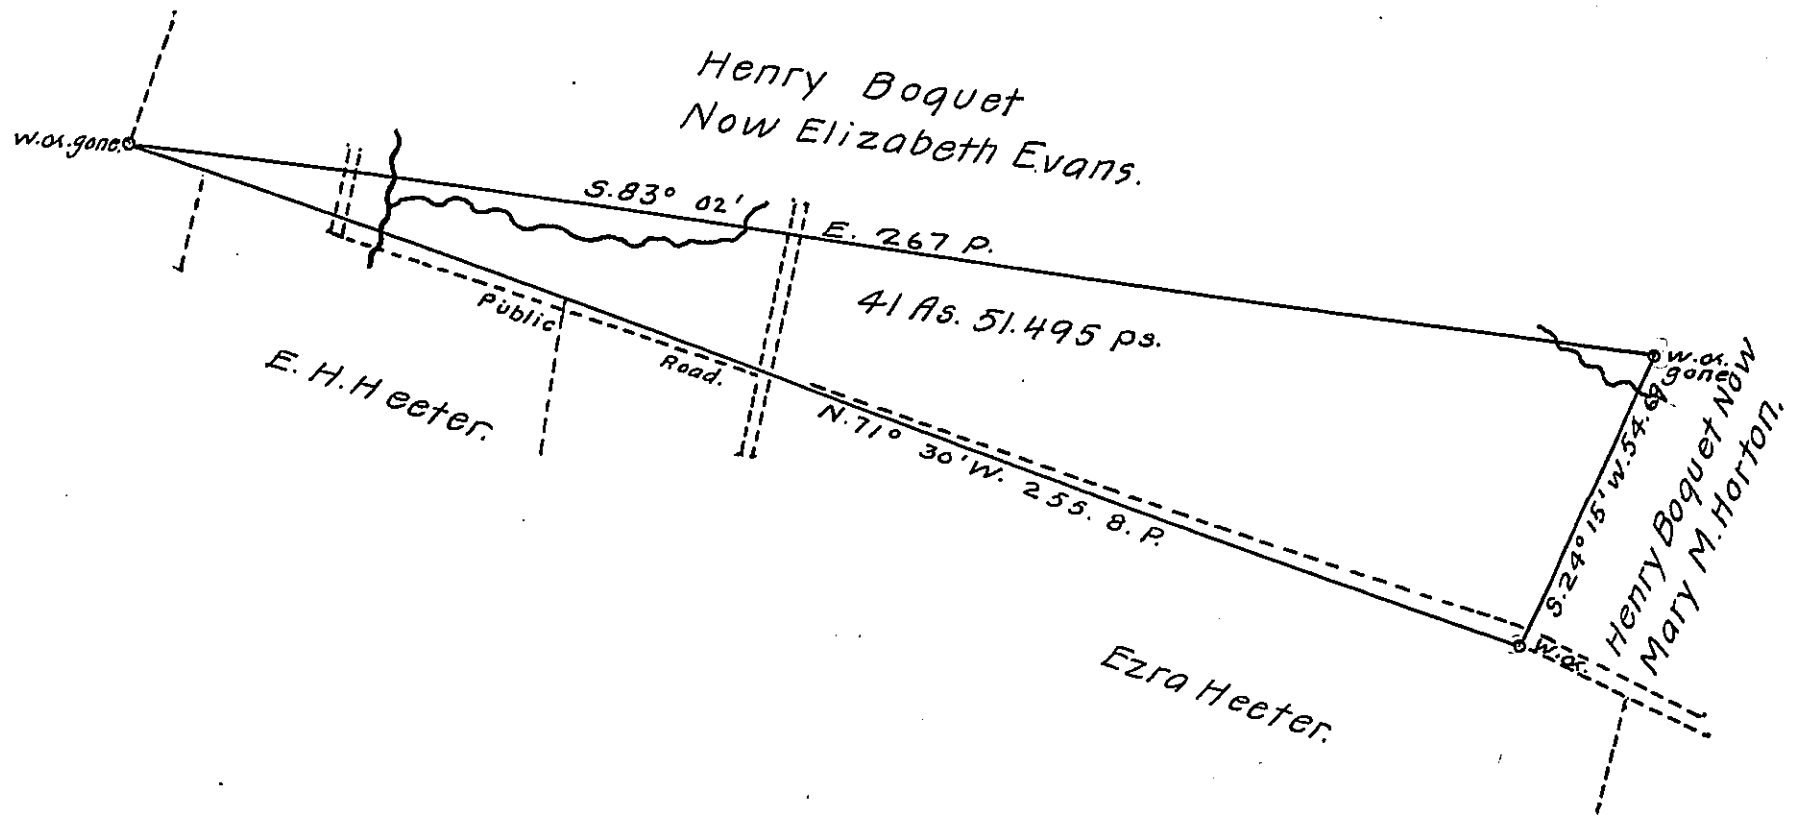

A Draft of a tract of land situated in the Township of Todd and county of Huntingdon, containing Forty one acres, 51.495 perches and allowance of six percent for roads, etc. Surveyed the 18th day of November, 1911, in pursuance of a Warrant granted to Jonathan Evans, dated the 4th day of May, 1894.

To Hon. Henry Houck,
Secretary of Internal Affairs.

C. T. Evans,
County Surveyor.

IN TESTIMONY that the above is a copy of the original remaining on file in the Department of Internal Affairs of Pennsylvania, made conformably to an Act of Assembly approved the 16th day of February, 1833, I have hereunto set my Hand and caused the Seal of said Department to be affixed at Harrisburg, this fifth day of May, 1914.

Henry Houck
Secretary of Internal Affairs.