


4

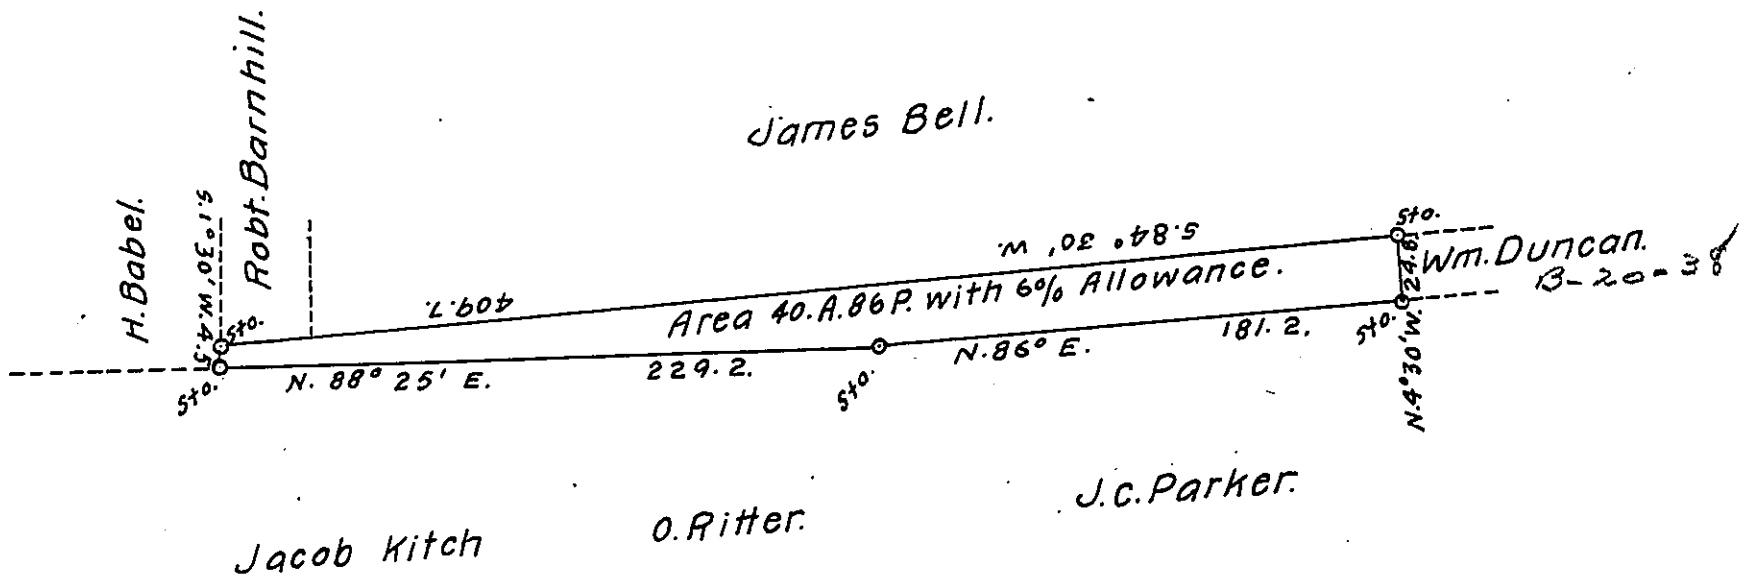

Jacob Kitch      O. Ritter

181 - 2  
 229 - 2  
 410 - 2  
 820  
 70

A Draft of a tract of land situated in the Township of Middlesex and County of Cumberland, containing 40 acres, 86 perches and allowance of six per cent for roads, etc. Surveyed the 25th. day of June, 1910, in pursuance of a warrant granted to James Bell dated the 7th. day of April 1910.

To Hon. Henry Houck, } S. J. Tritt,  
 Secretary of Internal Affairs. } County Surveyor.

IN TESTIMONY that the above is a copy of the original remaining on file in the Department of Internal Affairs of Pennsylvania, made conformably to an Act of Assembly approved the 16th day of February, 1833, I have hereunto set my Hand and caused the Seal of said Department to be affixed at Harrisburg, this twenty seventh day of April, 1914.

Henry Houck,  
 Secretary of Internal Affairs.