


WV

Ephraim Bates
Wt. Feb. 21, 1786.

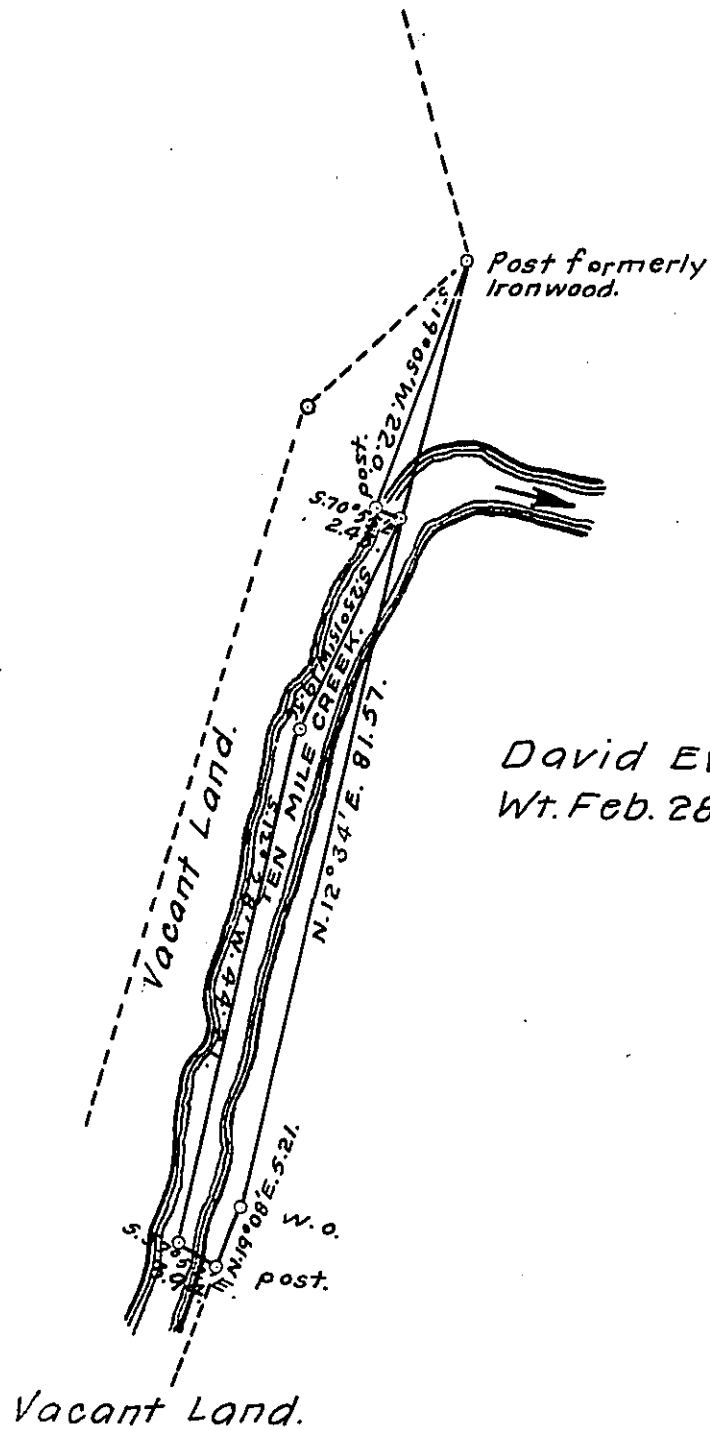

David Evans
Wt. Feb. 28, 1785.

A Draft of a Tract of land situated in the Township of Amwell and County of Washington, containing 1 acre 5,89.05 perches and allowance of six per cent for roads, etc. Surveyed the 31-day of July, 1911, in pursuance of a warrant granted to Angie McGinnis et al., dated the 5-day of July, 1911.

To Hon. Henry Houck,	}	W. H. Armstrong
Secretary of Internal Affairs.		County Surveyor.

IN TESTIMONY that the above is a copy of the original remaining on file in the Department of Internal Affairs of Pennsylvania, made conformably to an Act of Assembly approved the 16th day of February, 1833, I have hereunto set my Hand and caused the Seal of said Department to be affixed at Harrisburg, this twenty second day of May, 1914.

Henry Houck
Secretary of Internal Affairs.