


Bucks Forrest  
Margaret McCoy 399 3/8 A. Street  
Surveyed April 11th. 1785 in pursuance Virg. cert.  
Patented May 12th. 1789 to same on Warrant  
to accept of May 6th. 1789.

Lands of Milton S. Phillips.

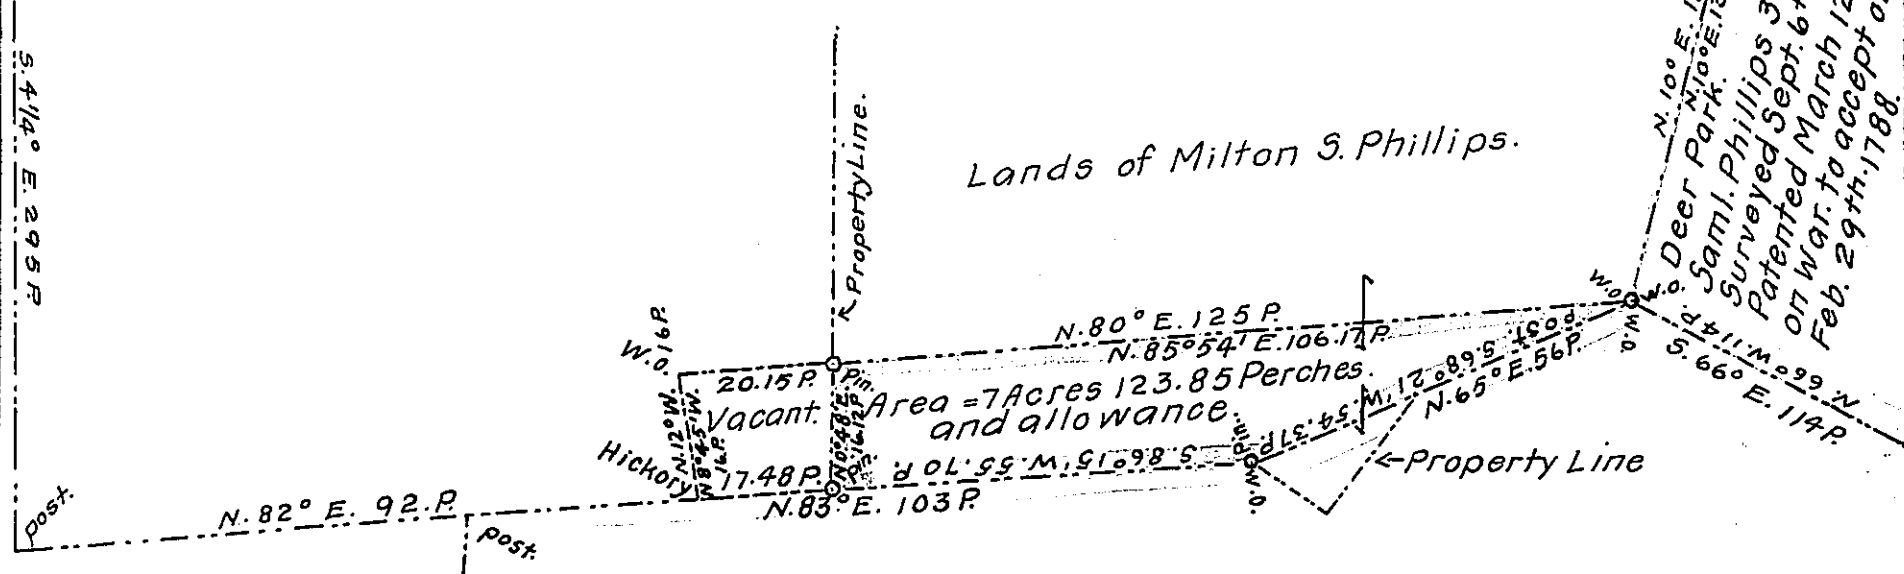

Deer Park  
Saml. Phillips 380 5/8 A. Street  
Surveyed Sept. 6th. 1785 in pursuance Virg. cert.  
Patented March 12th. 1788 to same on Warrant  
to accept of Feb. 29th. 1788.

Deer Park  
Jno. Phillips 392 A. 79 P. Street  
Surveyed Sept. 5th. 1785 in pursuance Virg. Cert.  
Patented Sept. 26th. 1788 to same on warrant to accept  
of Sept. 18th. 1788.

A Draft of a tract of land situated in the Town-  
ship of Robinson and County of Allegheny, containing Seven  
acres, 123.85 perches and allowance of six percent. for roads  
etc. Surveyed the 24th. day of June, 1912, in pursuance of a  
warrant granted to Milton S. Phillips dated the 5th. day of June,  
1912.

To Hon. Henry Houck, }  
Secretary of Internal Affairs. } J. G. Chalfant.  
County Surveyor.

IN TESTIMONY that the above is a copy of the original remaining on file in  
the Department of Internal Affairs of Pennsylvania, made  
conformably to an Act of Assembly approved the 16th day of  
February, 1833, I have hereunto set my Hand and caused  
the Seal of said Department to be affixed at Harrisburg,  
this twenty second day of May, 1914.

*Henry Houck*  
Secretary of Internal Affairs.