
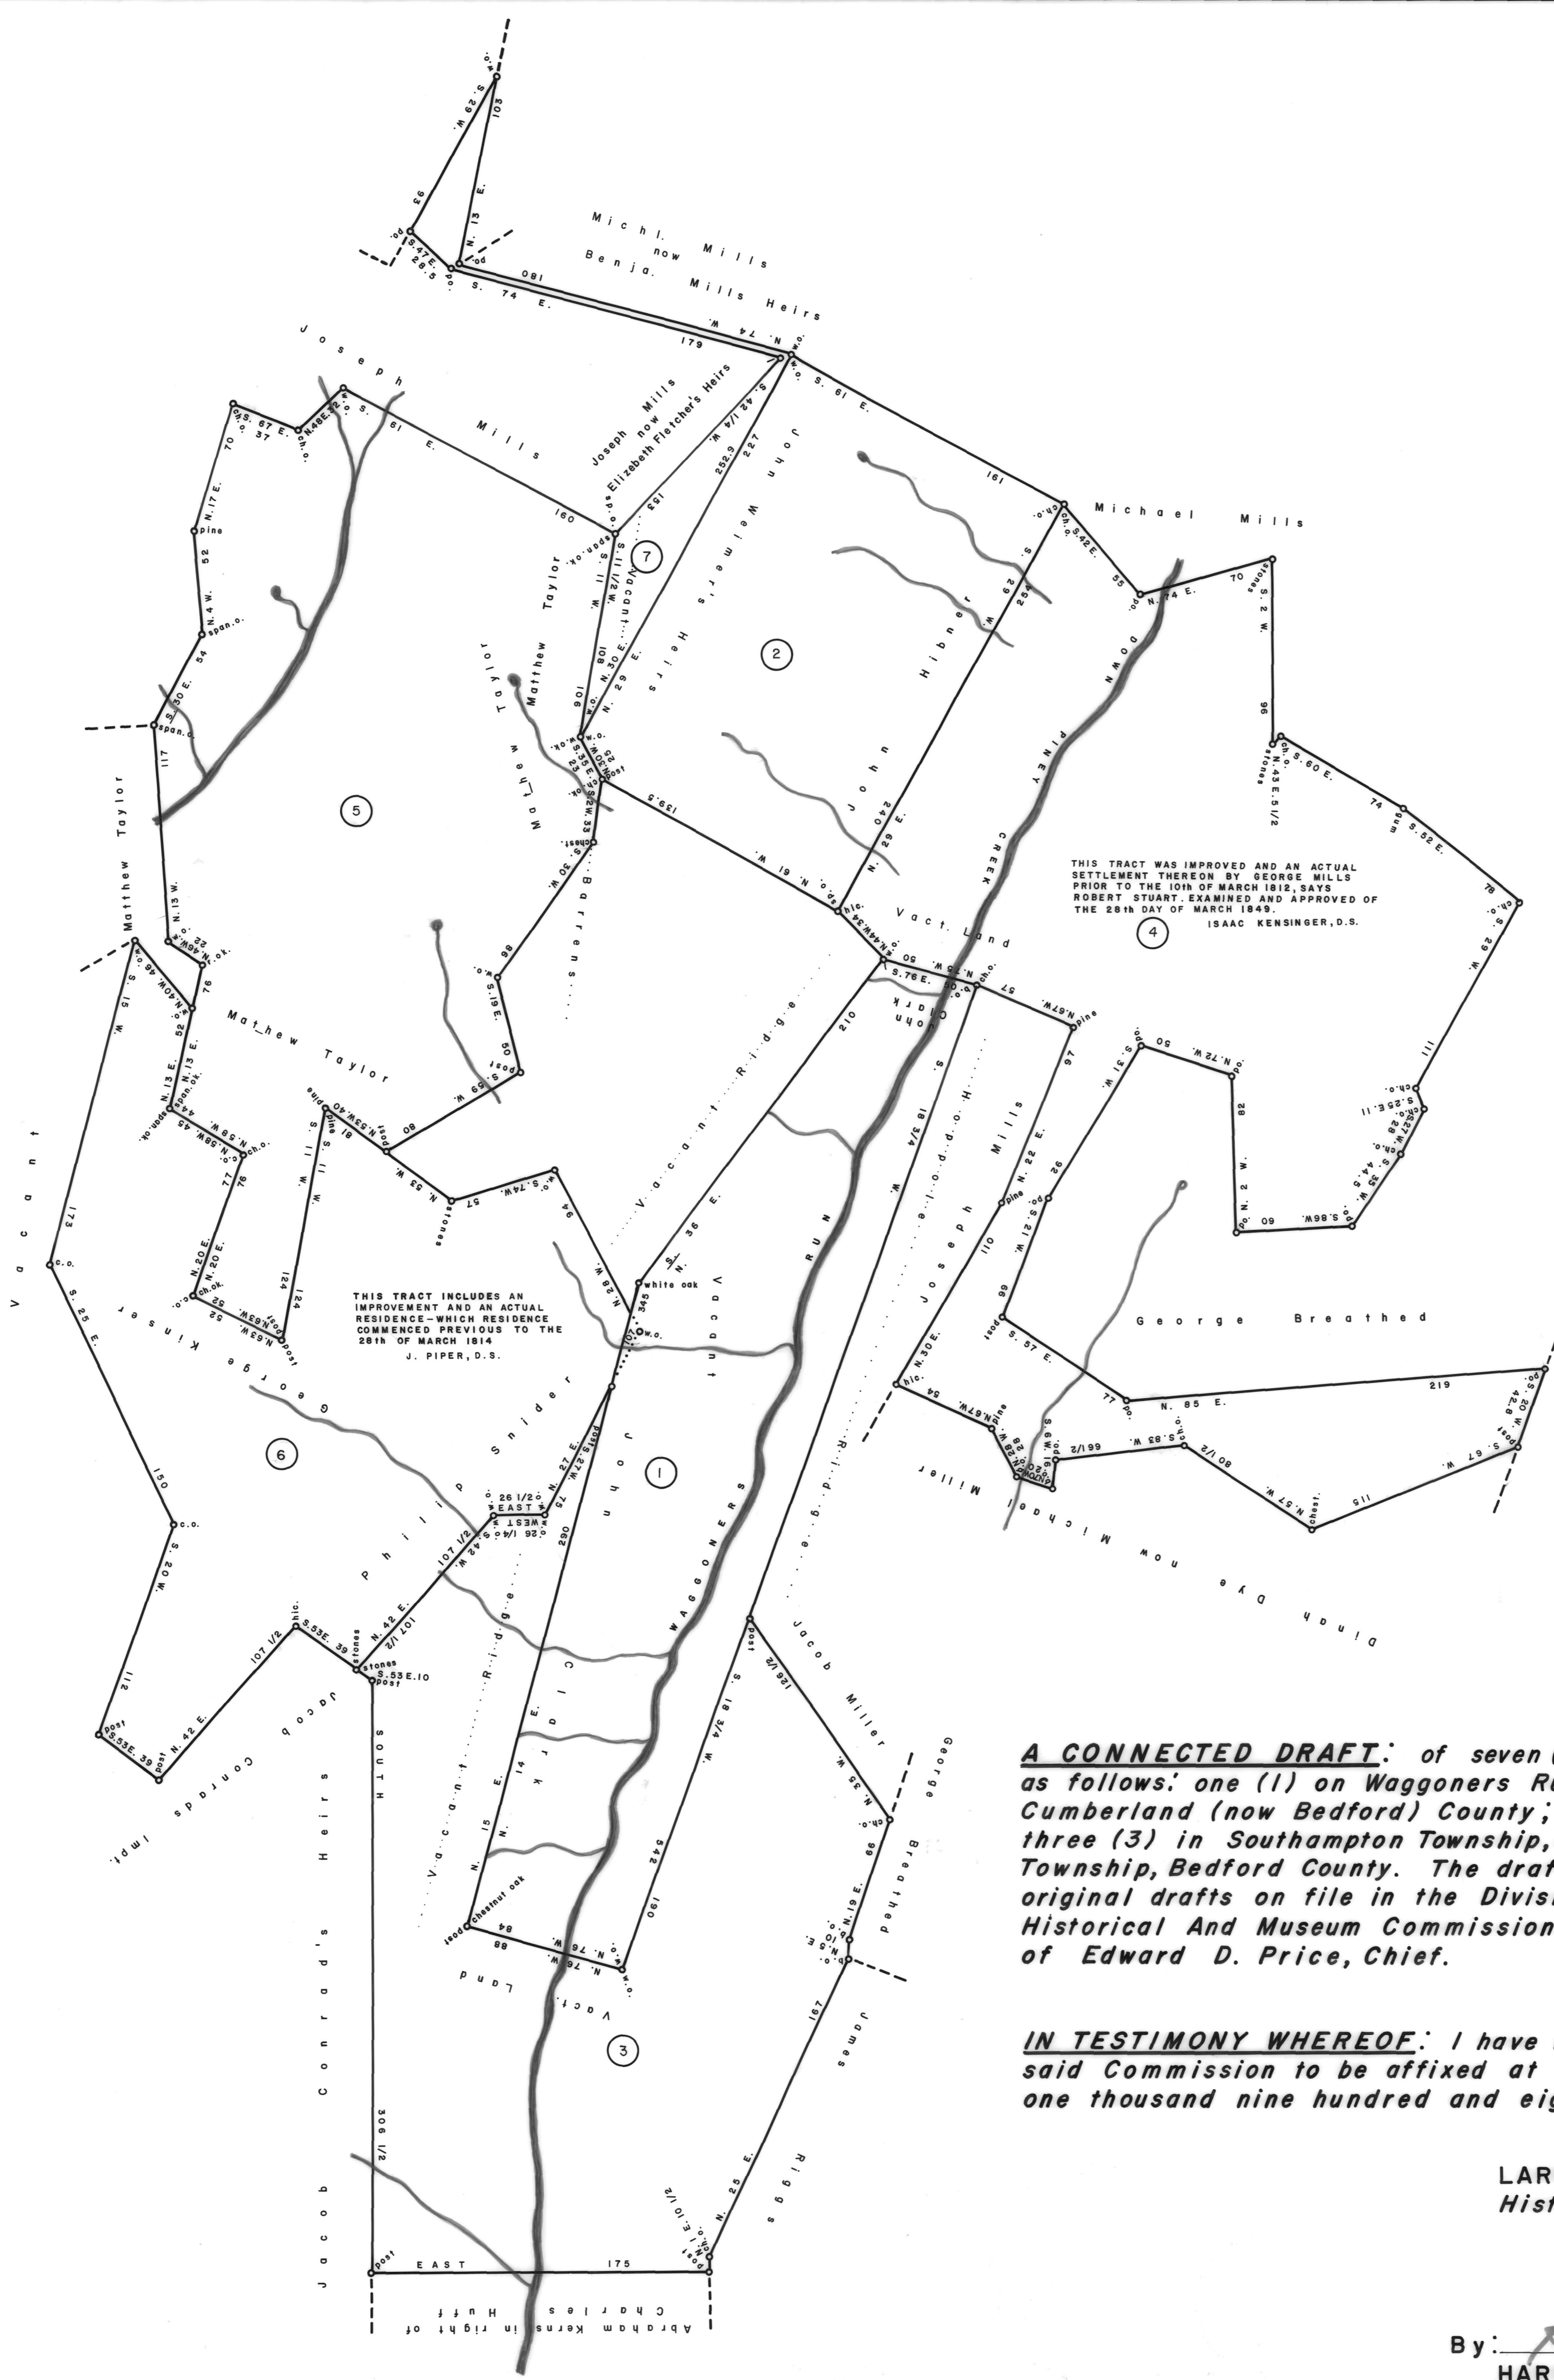


SCALE: 1" = 50 RODS

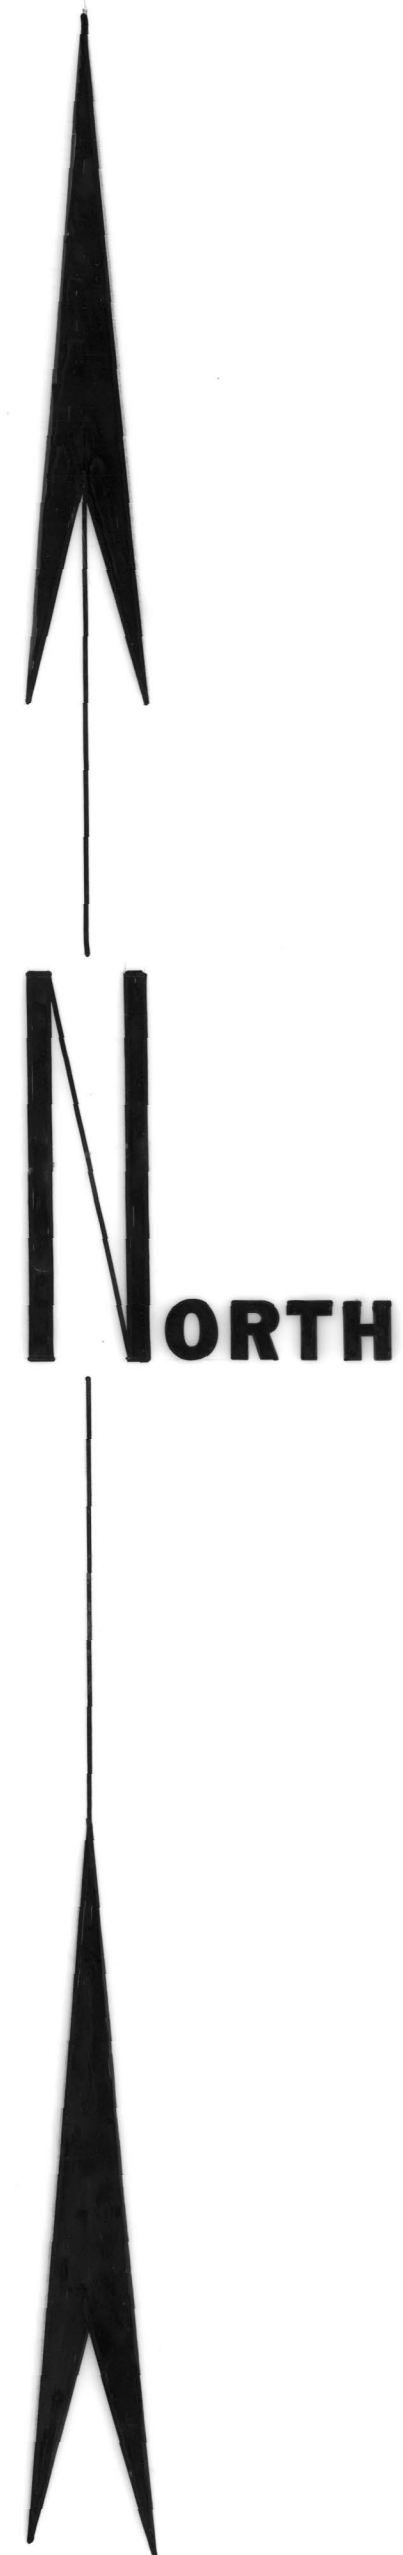

- ①  
C 25 85  
JOHN CLARK  
252 ACRES & ALL  
APPL. NO. 1594 (WEST SIDE)  
APPL. DATE OCT. 20, 1786  
WARRANT (Geo.) JUNE 13, 1782  
TO GEORGE CAMPBELL  
SURVEY JUNE 1, 1787  
PATENT JULY 5, 1782  
TO GEORGE CAMPBELL  
P 1 313 & 314  
"Clarissa"
- ②  
C 88 92  
JOHN HAVNER  
256 ACRES-120 PERCHES & ALL  
WARRANT MARCH 15, 1793  
SURVEY MAY 23, 1795  
PATENT MAY 13, 1874  
TO MATILDA WEINER  
H 72 713
- ③  
C 111 142  
JOSEPH KERR  
373 ACRES-130 PERCHES & ALL  
WARRANT FEB. 21, 1794  
SURVEY AUG. 19, 1794  
\*RE-SURVEY OCT. 21, 1835  
PATENT FEB. 20, 1870  
TO GEORGE MILLER & THOMAS JAY, (In Trust)  
H 41  
\*By Order Of The Board Of Property  
Dated - FEB. 20th 1832
- ④  
C 52 25  
MARGARET DYE  
433 ACRES & Allowance  
WARRANT MARCH 12, 1794  
SURVEY MARCH 3, 1845  
PATENT MAY 19, 1849  
TO GEORGE MILLS  
H 47 212
- ⑤  
A 40 82  
MATTHEW TAYLOR  
440 ACRES & Allowance  
WARRANT JUNE 29, 1802  
SURVEY SEPT. 3, 1802  
PATENT MARCH 10, 1803  
TO MATTHEW TAYLOR  
P 48 458  
"Portsmouth"
- ⑥  
C 34 195  
EDWARD CAVNE  
361 ACRES & Allowance  
WARRANT MARCH 22, 1819  
SURVEY MAY 1, 1821  
PATENT MARCH 2, 1869  
TO DANIEL SAMS - FOR THE HEIRS  
OF PHILIP SNIDER, Deed.  
H 63 381
- ⑦  
C 147 149  
JACOB MILLS  
34 ACRES-108 PERCHES & ALL  
WARRANT MAY 27, 1852  
SURVEY JUNE 1, 1852  
\*RE-SURVEY AUG. 3, 1870  
PATENT AUG. 30, 1870  
TO HENRY MILLS & MICHAEL H. DIEHL  
H 68 231  
\*By Order Of The Board Of Property  
Dated - FEB. 9th 1870

**A CONNECTED DRAFT:** of seven (7) tracts of land, which when surveyed, were situate as follows: one (1) on Waggoners Run and in the North Fork Of Sideling Hill Creek, in Cumberland (now Bedford) County; one (1) in Colerain Township, Bedford County; three (3) in Southampton Township, Bedford County; two (2) on Piney Creek, Monroe Township, Bedford County. The draft has been constructed from and compared with the original drafts on file in the Division Of Land Records, Bureau Of Archives And History, Historical And Museum Commission, Commonwealth Of Pennsylvania, under the direction of Edward D. Price, Chief.

**IN TESTIMONY WHEREOF:** I have hereunto set my hand and caused the seal of the said Commission to be affixed at Harrisburg, Pennsylvania, this sixth day of March, A.D., one thousand nine hundred and eighty six.

LARRY E. TISE, Executive Director  
Historical And Museum Commission

By: *Harry E. Whipkey*  
HARRY E. WHIPKEY, Director, Bureau Of Archives And History