


SCALE: 1" = 100 Rods

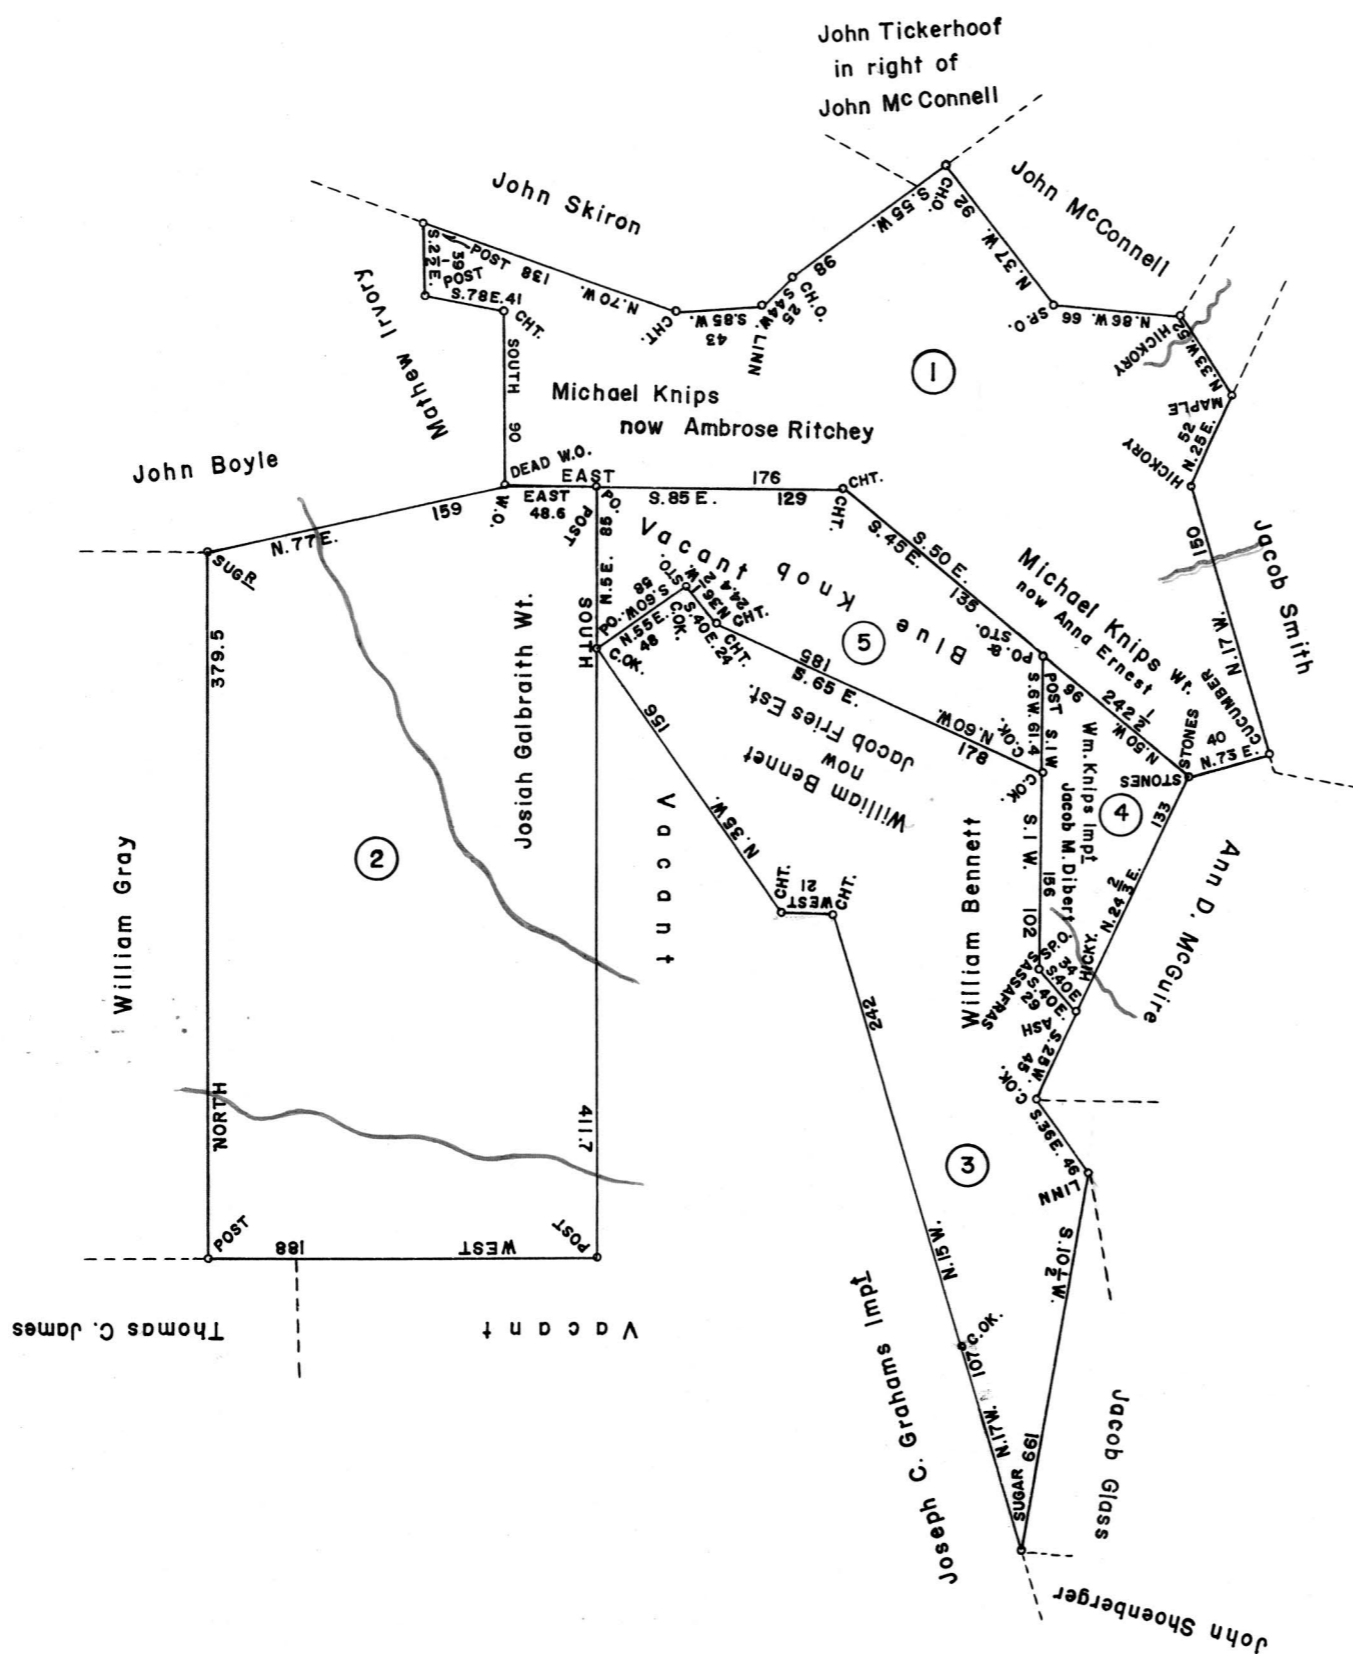

①
C—108—121
MICHAEL KNIPS
350 ACRES & ALLOWANCE
Warrant Dec. 5, 1833
Survey Feb. 6, 1834
Patent Feb. 15, 1836
To—MICHAEL KNIPS
H—33—597

②
C—58—283
JOSIAH GALBREATH
440 ACRES & ALLOWANCE
Warrant Mar. 10, 1794
Survey Sept. 1, 1794
Resurvey May 1, 1801
Patent Aug. 30, 1853
To—Peter Shoenberger
H—50—495

③
C—196—286
WILLIAM BENNETT
237 ACRES—127 PERCHES & ALL.
Warrant Feb. 23, 1829
Survey Mar. 5, 1829
Patent May 23, 1947
To—John H. Kuhns
H—80—44

④
D—18—112
DANIEL GLASS
48 ACRES—68 PERCHES & ALL.
Warrant Apr. 24, 1865
Survey Aug. 15, 1865
(Unpatented at this date)

⑤
D—38—1
CHARLES F. BROWN
107 ACRES—12 PERCHES & ALL.
Warrant Oct. 19, 1904
Survey May 11, 1907
Patent Jan. 13, 1908
To—CHARLES F. BROWN
H—77—301

A CONNECTED DRAFT: of five (5) tracts of land which, when surveyed, were situate as follows: one (1) in Greenfield Township, Bedford County; two (2) in Greenfield Township (now Blair) County; one (1) in Greenfield and Freedom Townships; and one (1) in Greenfield Township, Blair County. The draft has been constructed and compared with the original drafts on file in the Bureau of Land Records, Department of Internal Affairs of the Commonwealth of Pennsylvania, under the direction of Anthony G. Reese, Director.

IN TESTIMONY WHEREOF: I have hereunto set my hand and caused the seal of the said Department to be affixed at Harrisburg, Pennsylvania this thirtieth day of June A. D., one thousand nine hundred and sixty-four.



GENEVIEVE BLATT
Secretary of Internal Affairs

By: *William C. Seyler*
WILLIAM C. SEYLER, Deputy Secretary