


SCALE: 1" = 30 RODS

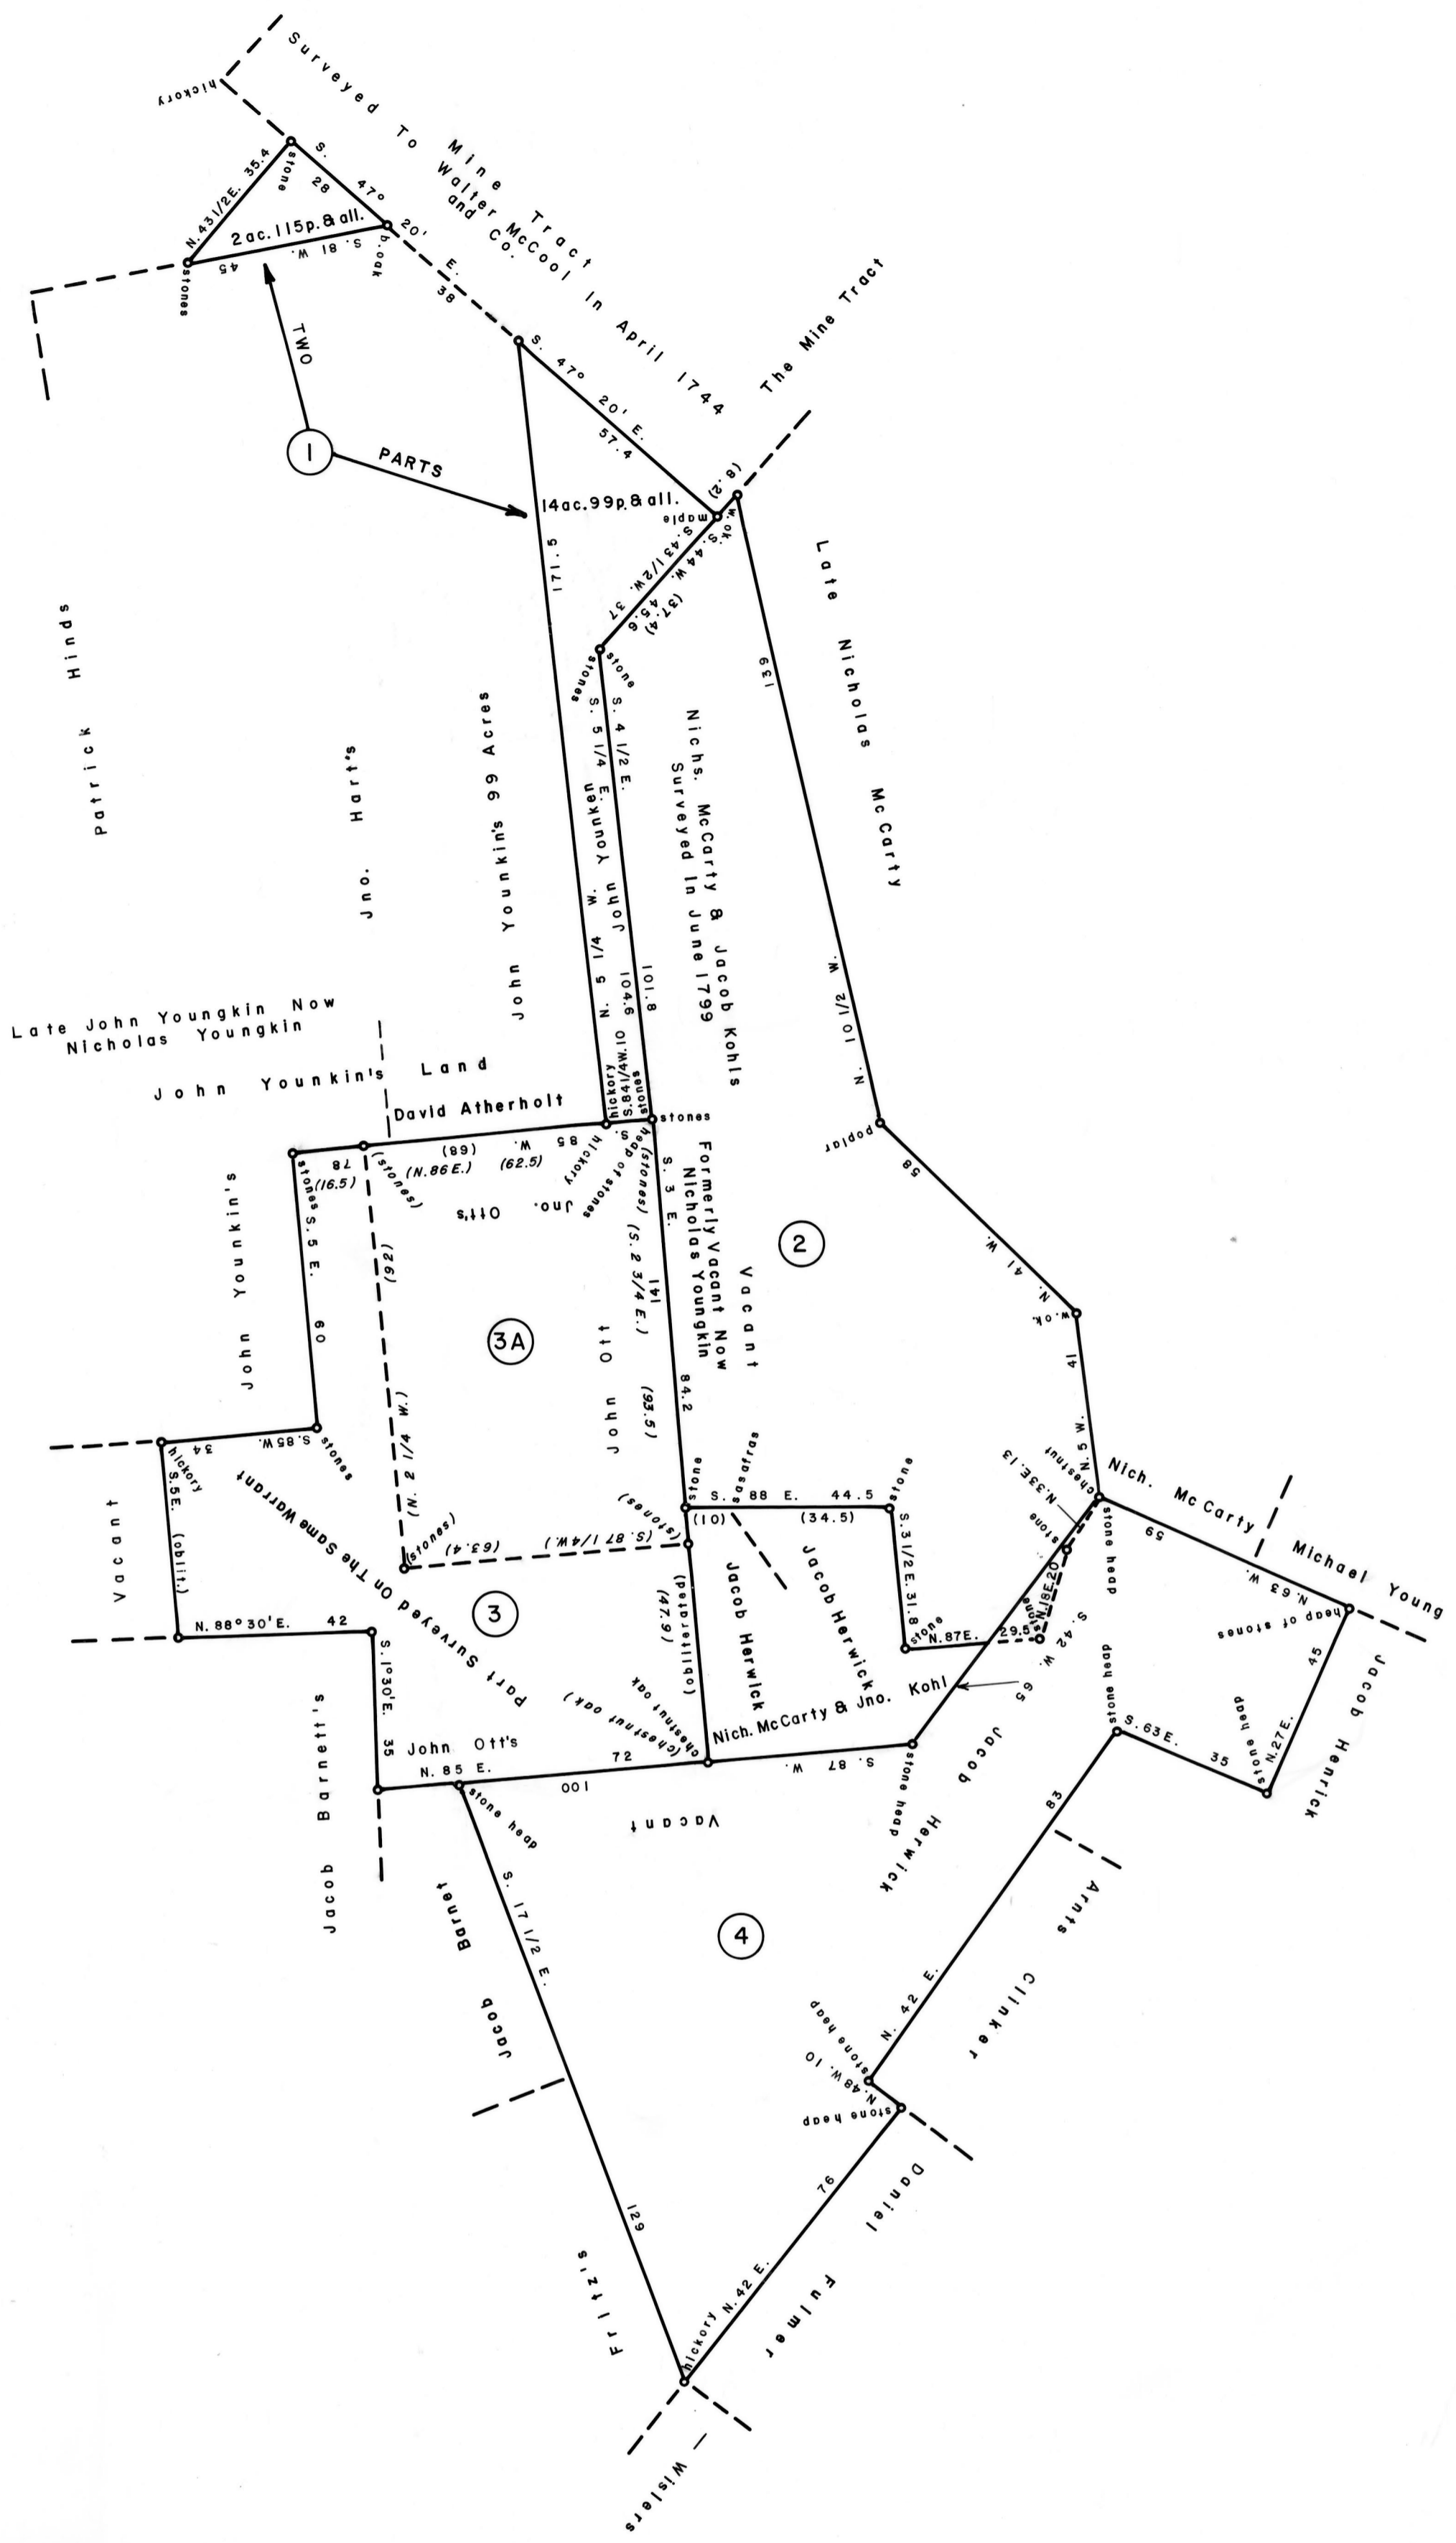

①
 B — 9 — 127
 NICHOLAS McCARTY
 17 ACRES-45 PERCHES & ALL (TOTAL)
 WARRANT — FEB. 25, 1773
 RE-SURVEY — NOV. 11, 1806
 PATENT — MAY 28, 1830
 TO — NICHOLAS YOUNKIN, (ADMN.)
 H — 28 — 330

②
 B — 9 — 193
 JOHN McCARTY
 74 ACRES-91 PERCHES & ALL.
 WARRANT — MARCH 10, 1820
 SURVEY — MARCH 18, 1820
 PATENT — MARCH 24, 1820
 TO — JOHN McCARTY
 H — 18 — 11
 "Mount Pleasant"

③
 A — 8 — 100
 JOHN OTT
 73 ACRES-59 PERCHES & ALL.
 WARRANT — MAY 27, 1796
 SURVEY — JUNE 18, 1796
 MASTER


③A
 C — 156 — 270
 JOHN OTT
 34 ACRES-55 PERCHES & ALL.
 PART OF LARGER TRACT
 WARRANT — MAY 27, 1796
 SURVEY — JAN. 2, 1833
 PATENT — FEB. 1, 1833
 TO — JACOB & SAMUEL OTT, (ADMNS.)
 H — 31 — 325

④
 C — 97 — 136
 SAMUEL HERWICK
 71 ACRES & Allowance
 WARRANT — NOV. 21, 1799
 SURVEY — NO DATE GIVEN
 PATENT — DEC. 18, 1809
 TO — JACOB HERWICK
 H — 1 — 755
 "Harwich"

A CONNECTED DRAFT: of five (5) tracts of land, which when surveyed, were situate as follows: five (5) in Haycock Township, Bucks, County. The draft has been constructed from and compared with the original drafts on file in the Division Of Land Records, Bureau Of Archives and History, Historical and Museum Commission, Commonwealth of Pennsylvania, under the direction of Edward D. Price, Chief.

IN TESTIMONY WHEREOF: I have hereunto set my hand and caused the seal of the said commission to be affixed at Harrisburg, Pennsylvania, this twenty-sixth day of July A.D., one thousand nine hundred and eighty two.

LARRY E. TISE, Executive Director
 Historical and Museum Commission

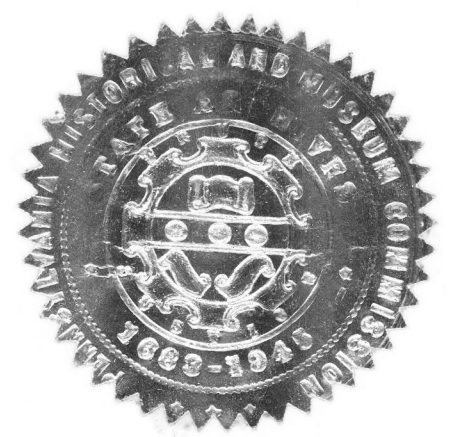

By: *Harry E. Whipkey*
 HARRY E. WHIPKEY, Director, Bureau of Archives and History

1081