


SCALE: 1" = 100 Rods.

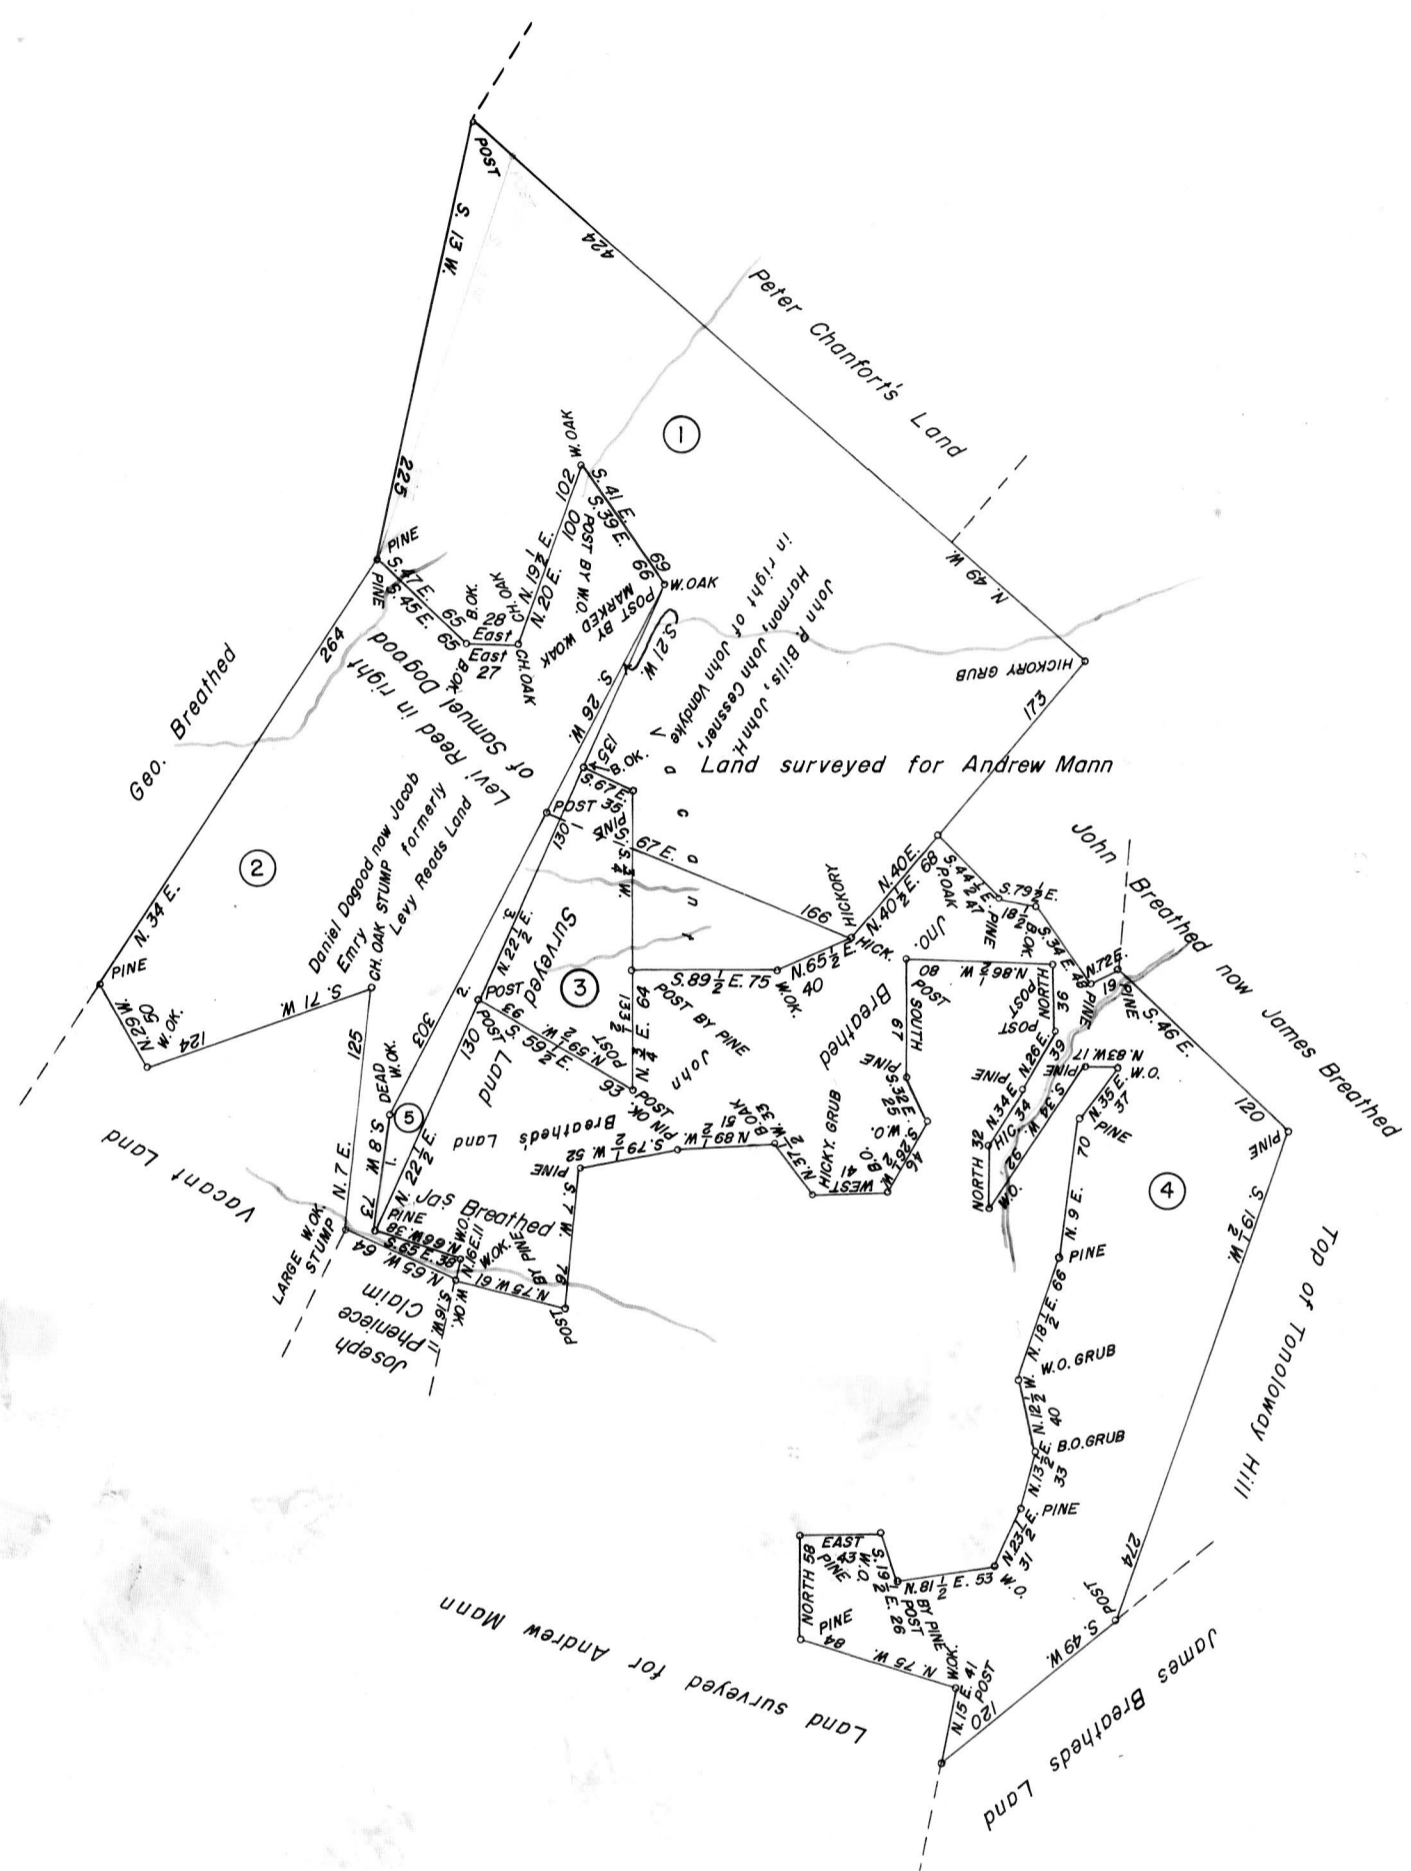

①
 D—4—267
JOHN VANDIKE
 396 Acres—80 Perches & Allow.
 Warrant—Mar. 21, 1794
 Survey—May 14, 1794
 Patent—Feb. 4, 1870
 To—Michael Gartner, et al.
 H—65—387

②
 C—46—294
SAMUEL DOGOOD
 258 Acres—80 Perches & Allow.
 Warrant—Jan. 4, 1786
 Survey—Sept. 26, 1809
 Patent—Oct. 6, 1809
 To—George Peter Barnhart
 H—1—471
 Called—"Good Intent"

③
 C—92—184
SAMUEL HOFFMIRE
 50 Acres & Allowance
 Warrant—Mar. 18, 1793
 Survey—Nov. 20, 1806
 Patent—May 6, 1870
 To—Isaac B. Hunter
 H—66—294

④
 C—27—182
JOHN BREATHED
 440 Acres & Allowance
 Warrant—May 19, 1792
 Survey—Nov. 21, 1806
 Patent—Dec. 15, 1869
 To—James H. Taylor, et al.
 H—65—284

⑤
 D—35—291
JOHN H. HARMEN
 17 Acres—94 Perches & Allow.
 Warrant—Dec. 11, 1878
 Survey—Mar. 11, 1879
 (Unpatented at this date)
 Courses and Distances
 Beginning at Stones—
 1. N. 9 $\frac{1}{2}$ ° E. 58.8 to Stones
 2. N. 28 $\frac{1}{2}$ ° E. 311.3 to Post east of W.O.
 3. S. 25 $\frac{1}{2}$ ° W. 367.3 to Beginning

A CONNECTED DRAFT: Five (5) tracts of land situate in Bethel Township, Bedford (now Fulton) County. The draft has been constructed from and compared with the records on file in the Bureau of Land Records in the Department of Internal Affairs, Commonwealth of Pennsylvania, under the direction of A. G. Reese, Director.

IN TESTIMONY WHEREOF: I have hereunto set my hand and caused the seal of the said Department to be affixed at Harrisburg, Pennsylvania this twenty-seventh day of September A. D., one thousand nine hundred and sixty.



GENEVIEVE BLATT
 Secretary of Internal Affairs.

By: *William C. Seyler*
 WILLIAM C. SEYLER, Deputy Secretary.