


THESE SIX (6) TRACTS OF LAND WERE ORIGINALLY SURVEYED IN JULY OF 1794 AND RESURVEYED THE 30th OF APRIL AND THE 1st AND 2nd DAY OF MAY 1856. ACCORDING TO THE OLD MARKS ON THE GROUND.

So Says Andrew J. Fore C.S.
May 1856

FOR TRUE BEARING ADD 2° N.W. & S.E. et vice versa

SCALE: 1"=100 RODS

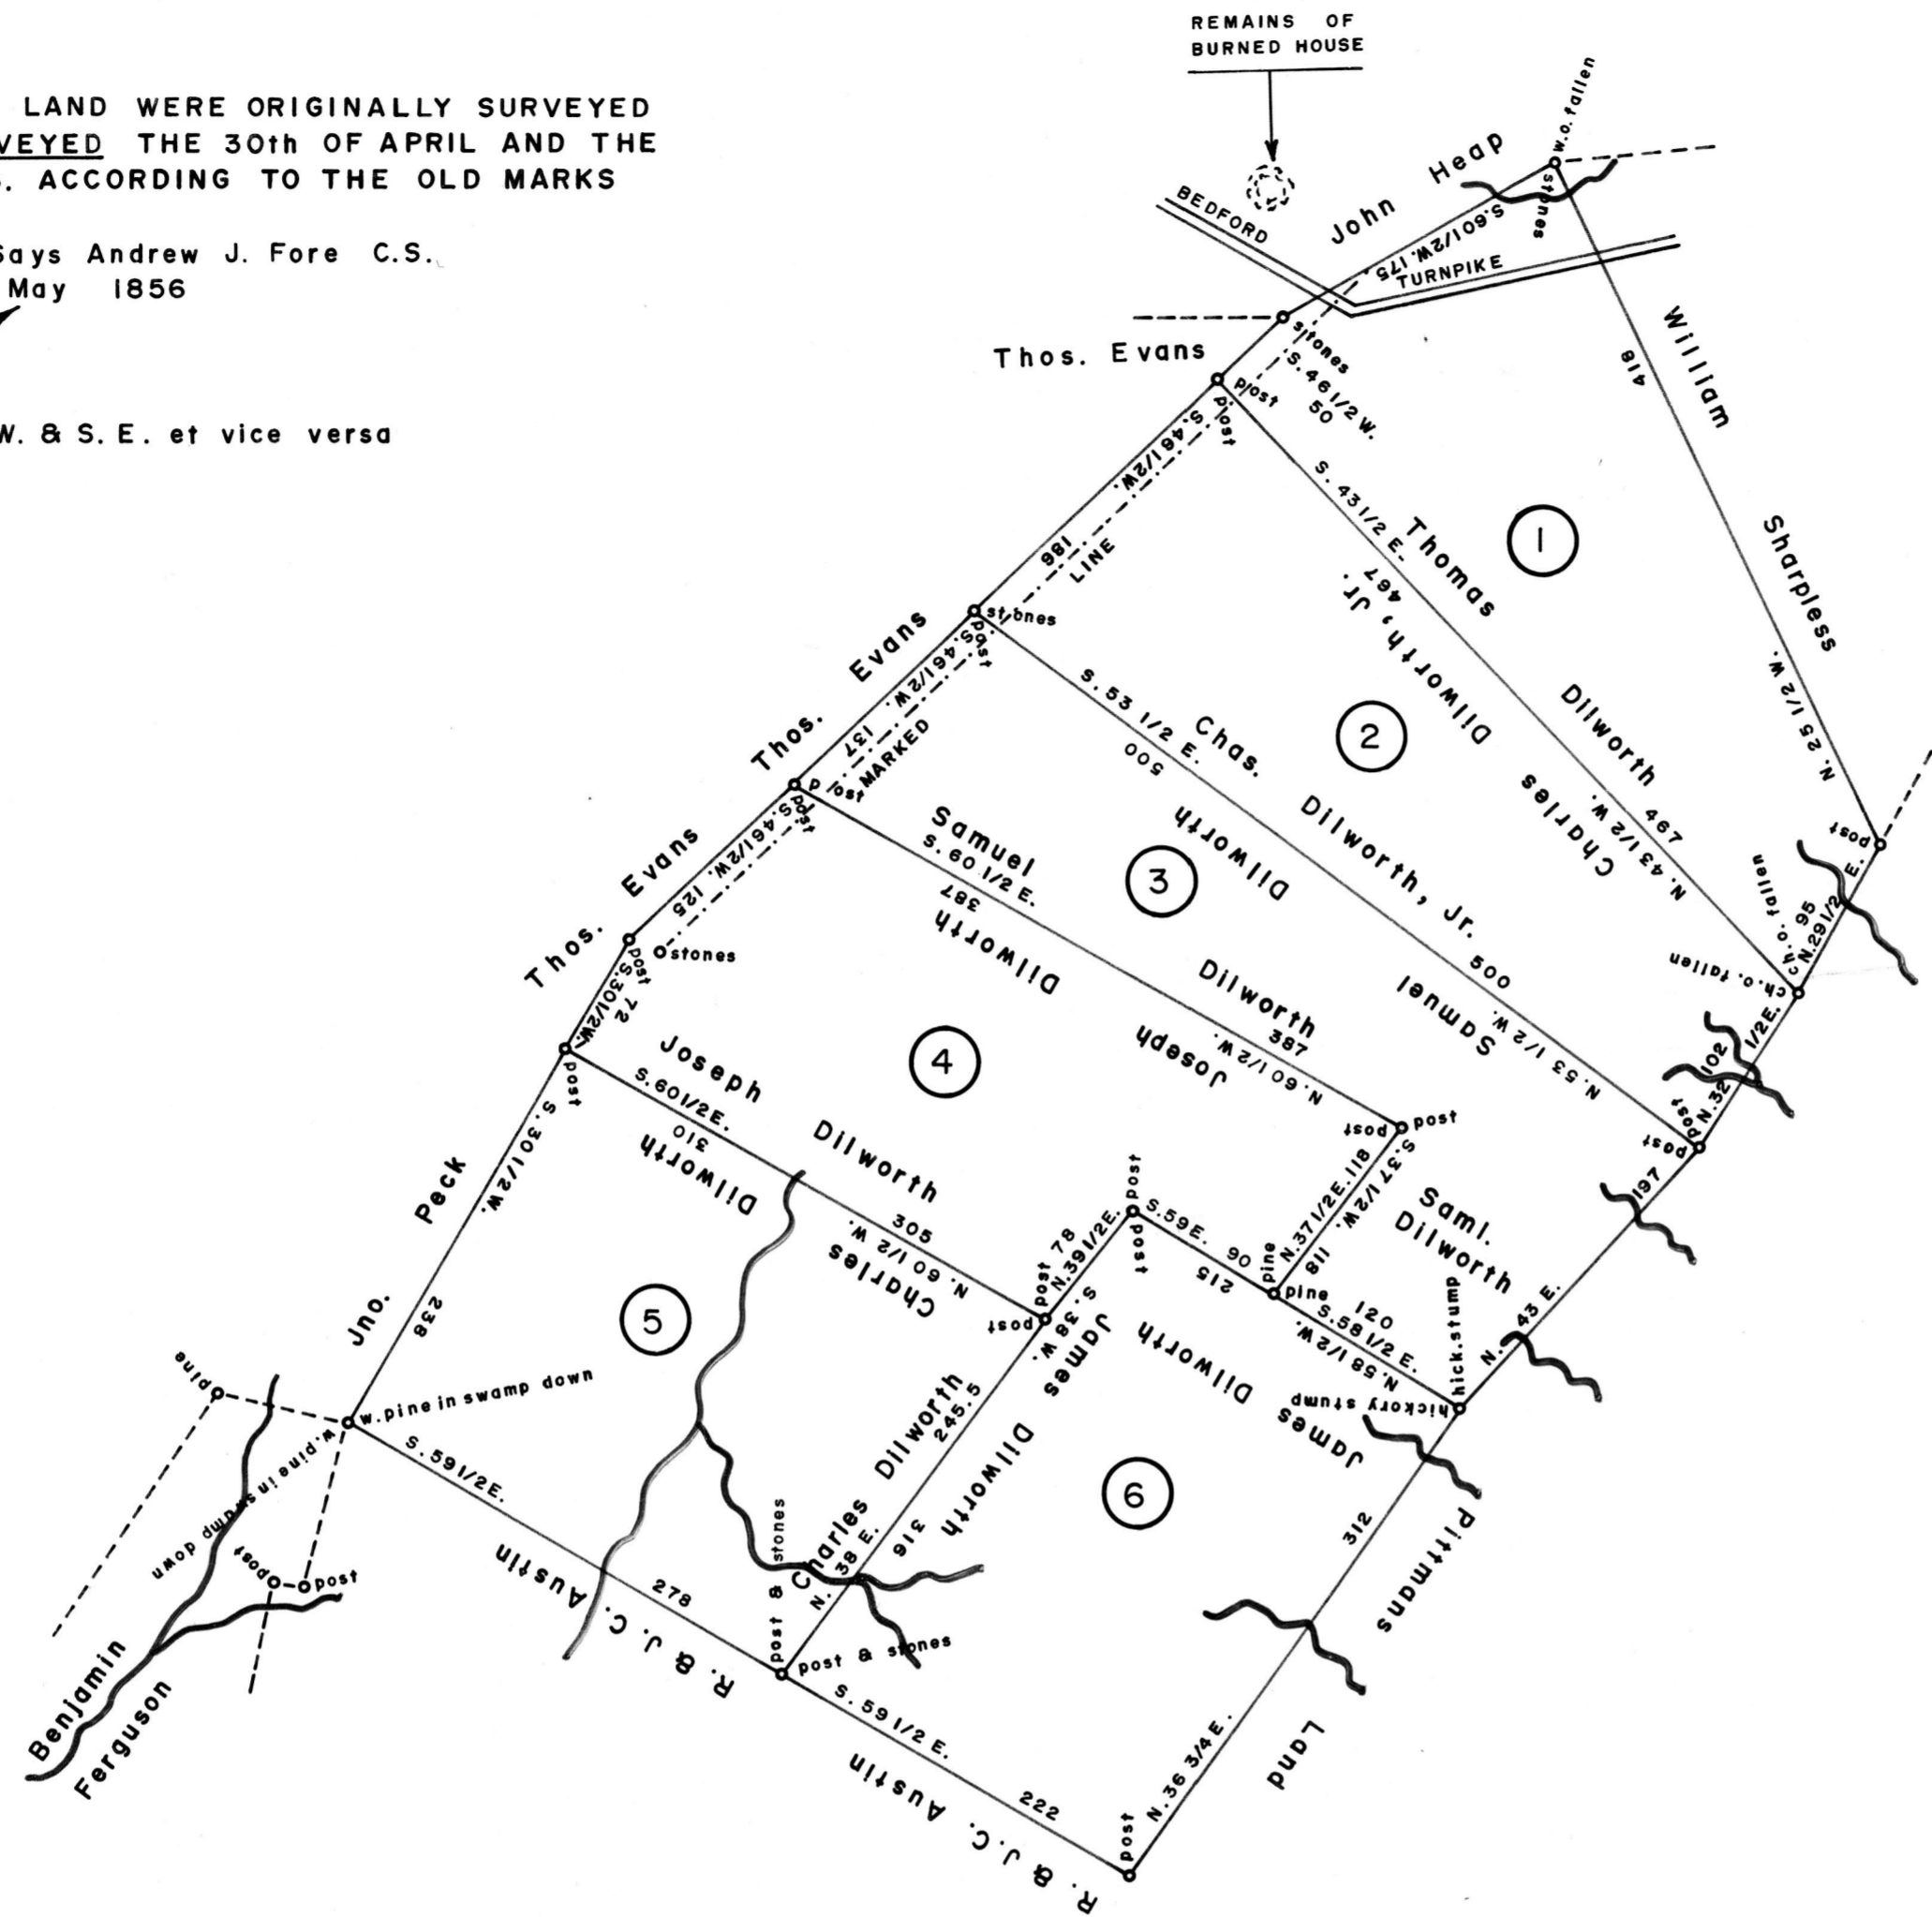

①
A — 84 — 189
THOMAS DILWORTH
404 ACRES—114 Perches & All.
WARRANT — MARCH 21, 1794
SURVEY — JULY 12, 1794
RESURVEY — MAY 2, 1856
PATENT — 356 ACRES—63 Perches
Purchased By Dept. of Forest & Waters

④
C — 34 — 285
JOSEPH DILWORTH
409 ACRES—98 Perches & All.
WARRANT — MARCH 21, 1794
SURVEY — JULY 12, 1794
RESURVEY — MAY 1, 1856
PATENT — OCT. 6, 1864
TO—WILLIAM F. CLEVINGER
H — 58 — 176

②
A — 84 — 190
CHARLES DILWORTH JR.
405 ACRES—121 Perches & All.
WARRANT — MARCH 21, 1794
SURVEY — JULY 12, 1794
RESURVEY — MAY 2, 1856
PATENT — 396 ACRES—149 Perches
Purchased By Dept. of Forest & Waters

⑤
D — 26 — 127
CHARLES DILWORTH
414 ACRES—58 Perches & All.
WARRANT — MARCH 21, 1794
SURVEY — JULY 12, 1794
RESURVEY — APRIL 30, 1856
PATENT — Purchased By Dept.
of Forest & Waters (12/9/31)

③
A — 85 — 292
SAMUEL DILWORTH
398 ACRES—39 Perches & All.
WARRANT — MARCH 21, 1794
SURVEY — JULY 12, 1794
RESURVEY — MAY 1, 1856
PATENT — JUNE 27, 1874
TO — CALEB S. LAYTON
H — 72 — 784

⑥
D — 26 — 126
JAMES DILWORTH
403 ACRES—62 Perches & All.
WARRANT — MARCH 21, 1794
SURVEY — JULY 12, 1794
RESURVEY — MAY 1, 1856
UNPATENTED AT THIS DATE

A CONNECTED DRAFT: of six (6) tracts of land, which when surveyed, were situate as follows: four (4) in Licking Creek And Brush Creek Townships, Bedford (now Fulton) County; one (1) in Licking Creek Township, Bedford (now Fulton) County; one (1) in Brush Creek Township, Bedford (now Fulton) County. The draft has been constructed from and compared with the original drafts on file in the Bureau of Land Records, Department of Community Affairs, Commonwealth of Pennsylvania, under the direction of Edward D. Price, Director.

IN TESTIMONY WHEREOF: I have hereunto set my hand and caused the seal of the said Department to be affixed at Harrisburg, Pennsylvania, this fourth day of August A.D. one thousand nine hundred and seventy six.

WILLIAM H. WILCOX
Secretary of Community Affairs

By: 
A. L. HYDEMAN, JR., Executive Deputy Secretary

