


SCALE: 1" = 100 Rods

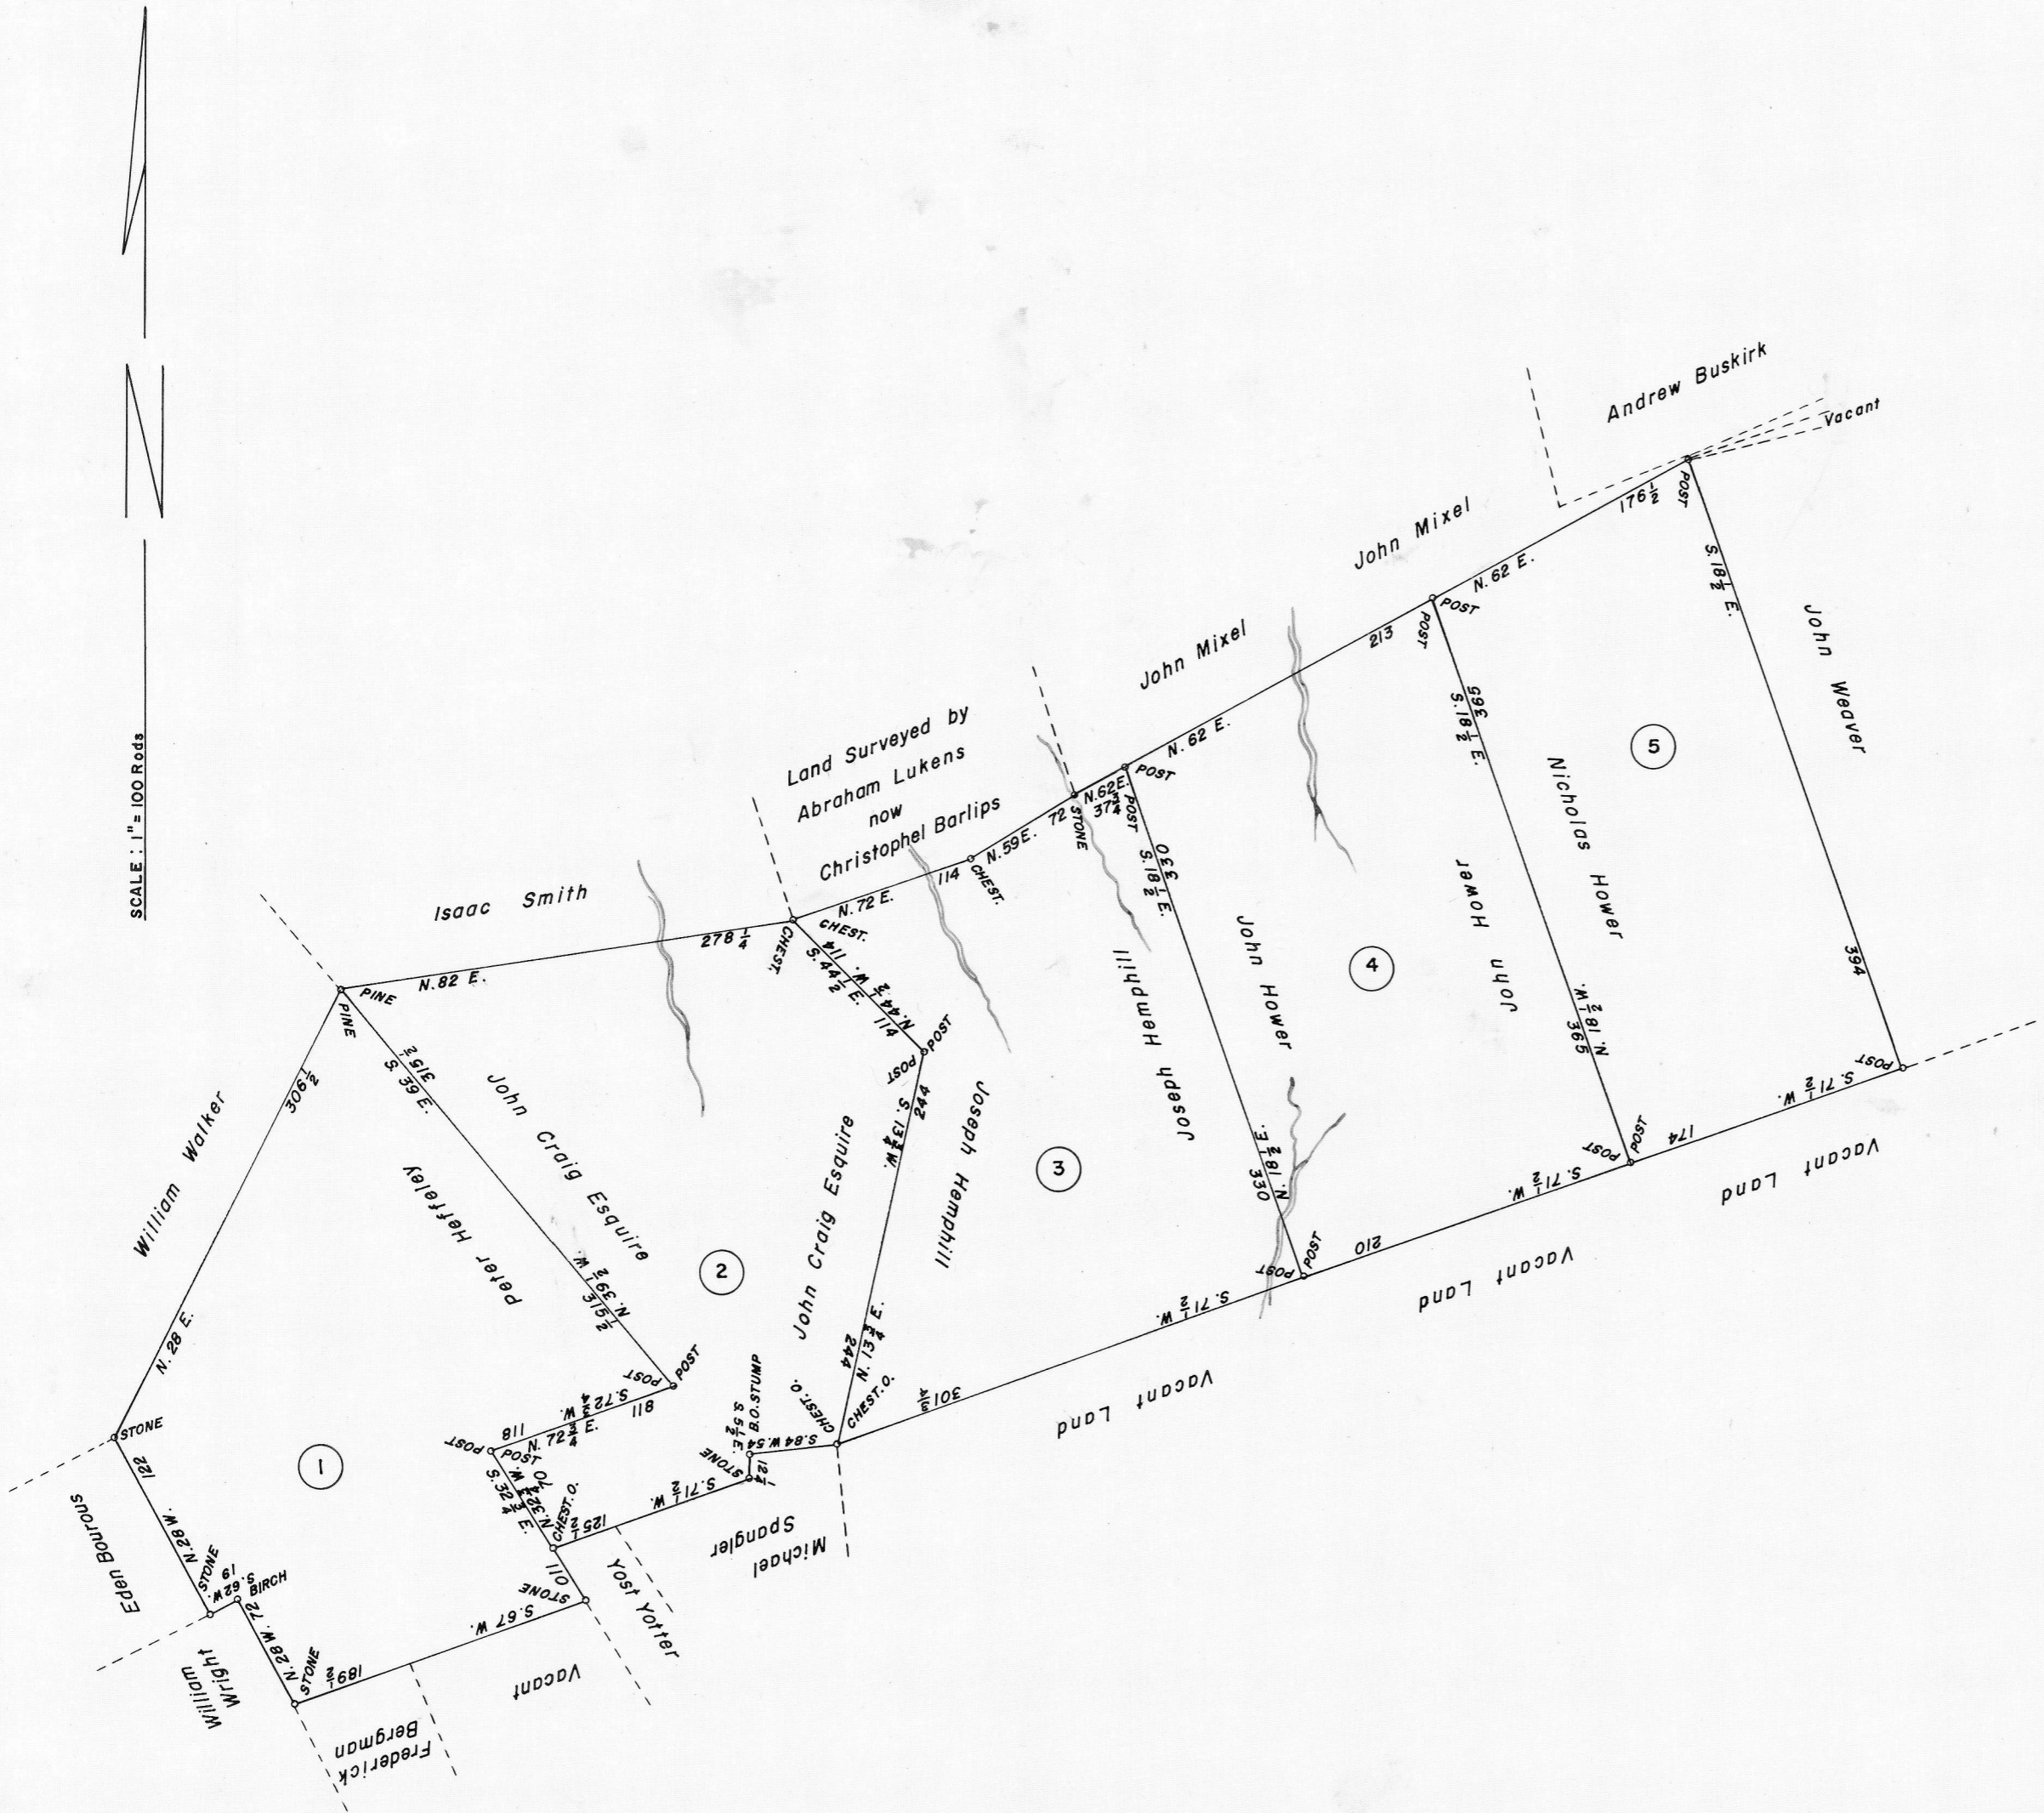

1  
C—81—255  
**PETER HEFFELEY**  
441 Acres—50 Perches & Allowance  
Warrant Jan. 23, 1794  
Survey Apr. 8, 1794  
Patent Feb. 20, 1854  
To—Charles Sidney Cox (in trust)  
H—52—59

2  
C—77—24  
**JOHN CRAIG**  
435 Acres—49 Perches & Allowance  
Warrant Jan. 23, 1794  
Survey Apr. 9, 1794  
Patent Feb. 13, 1854  
To—Charles S. Cox (in trust)  
H—52—43

3  
V—141  
**JOSEPH HEMPHILL**  
413 Acres—98 Perches & Allowance  
Warrant Jan. 23, 1794  
Survey Apr. 10, 1794  
Patent Feb. 16, 1854  
To—Charles Sidney Cox (in trust)  
H—52—46

4  
C—81—261  
**JOHN HOWER**  
430 Acres—44 Perches & Allowance  
Warrant Jan. 23, 1794  
Survey Apr. 10, 1794  
Patent Feb. 2, 1854  
To—Charles Sidney Cox (in trust)  
H—52—44

5  
C—81—256  
**NICHOLAS HOWER**  
389 Acres—55 Perches & Allowance  
Warrant Jan. 23, 1794  
Survey Apr. 11, 1794  
Patent Jan. 31, 1854  
To—Charles Sidney Cox (in trust)  
H—52—12

**A CONNECTED DRAFT:** Five (5) tracts of land situate, when surveyed, two (2) in Moore and Towamensing Townships, two (2) in Moore Township, and one (1) in Plainfield Township in the counties of Monroe and Northampton. The draft has been constructed and compared with the records in the Bureau of Land Records in the Department of Internal Affairs, Commonwealth of Pennsylvania, under the direction of Anthony G. Reese, Director.

**IN TESTIMONY WHEREOF:** I have hereunto set my hand and caused the seal of the said Department to be affixed at Harrisburg, Pennsylvania this eighth day of June A.D., one thousand nine hundred and sixty-one.



**GENEVIEVE BLATT**  
Secretary of Internal Affairs  
By: *William C. Seyler*  
**WILLIAM C. SEYLER**, Deputy Secretary.

11622