


SCALE: 1" = 80 Rods.

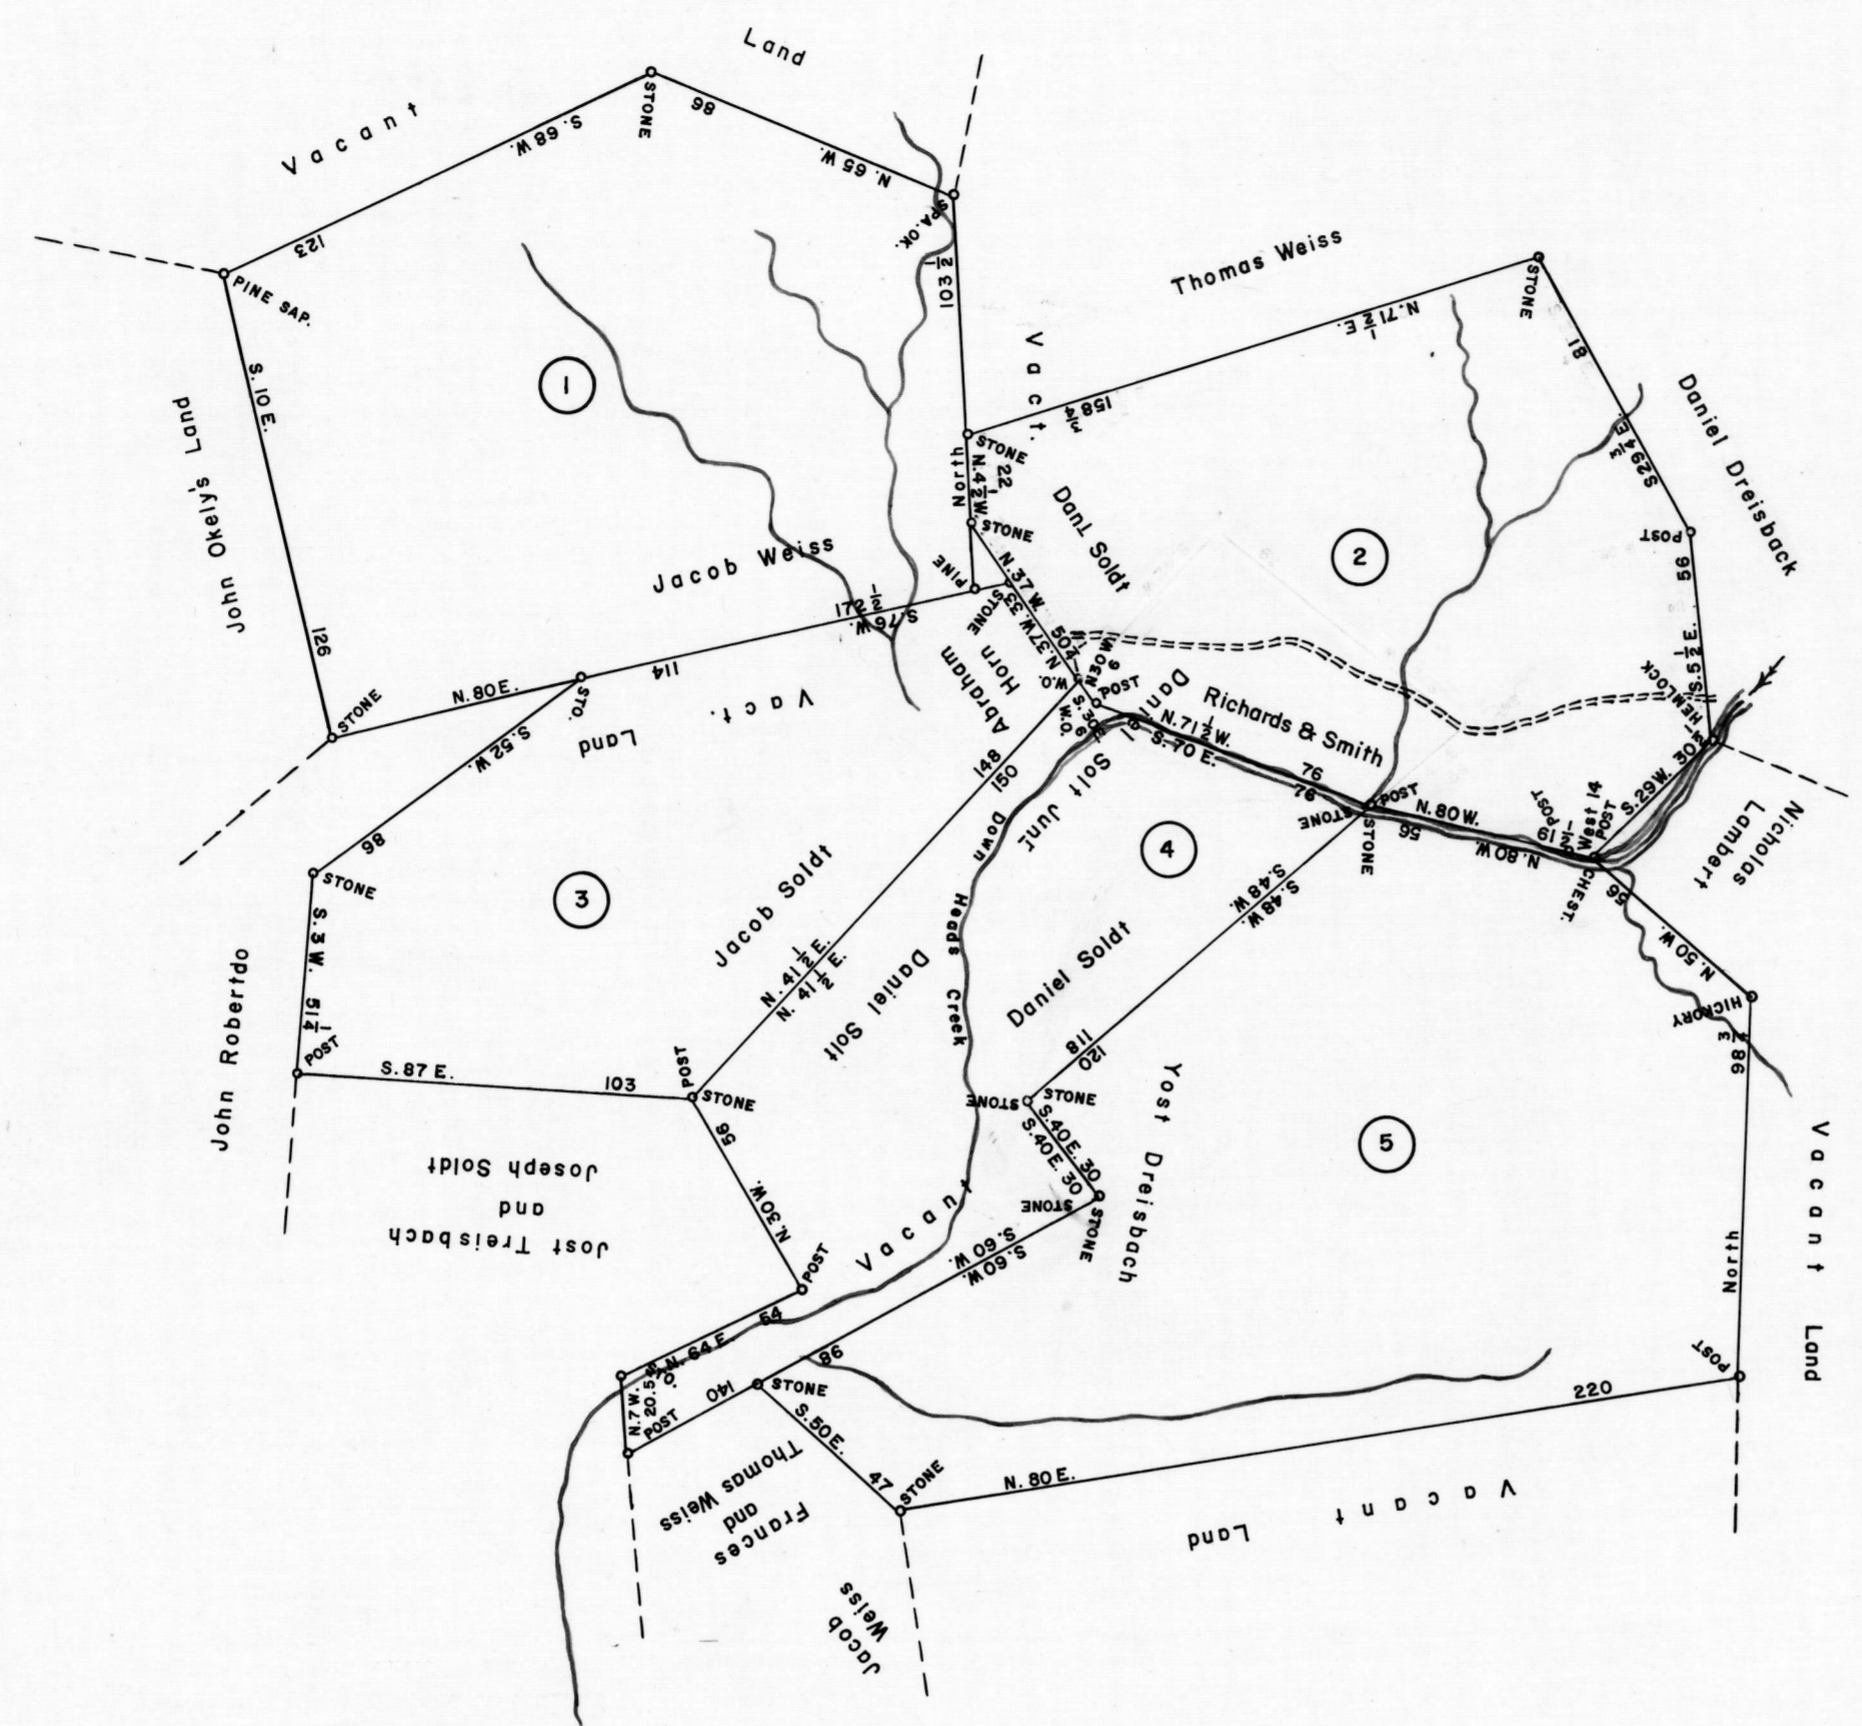

(1)
 C—148—275
JOHN OKELY
 145 Acres—69 Perches & Allow.
 Warrant July 17, 1752
 Survey July 4, 1754
 Patent Sept. 12, 1754
 To—JOHN OKELY
 A—17—517

(2)
 C—194—270
THOMAS SMITH
THOMAS RICHARDS
 117 Acres—110 Perches & Allow.
 Warrant Nov. 4, 1838
 Survey Nov. 22, 1838
 Patent Dec. 8, 1838
 To—THOMAS RICHARDS and Thomas Smith
 H—40—196

(3)
 A—68—88
ABRAHAM HORN
 94 Acres—142 Perches & Allow.
 Warrant Mar. 25, 1793
 Survey Apr. 25, 1795
 Patent Dec. 13, 1821
 To—Jacob Soldt
 H—18—356

(4)
 C—231—197
JACOB SOLDT SR.
 80 Acres—64 Perches & Allow.
 Warrant Jan. 6, 1842
 Survey Jan. 15, 1842
 Patent June 15, 1842
 To—JACOB SOLDT SR.
 H—44—198

(5)
 B—170
JUST DREISBACH
 181 Acres—40 Perches & Allow.
 Warrant May 19, 1790
 Survey Apr. 28, 1791
 Patent July 15, 1842
 To—YOST DREISBACH
 H—44—243

A CONNECTED DRAFT of five (5) tracts of land in Northampton County, which, when surveyed, were situate as follows: one (1) above the forks of the Delaware River; one (1) in Upper Towamensing Township; and three (3) in Towamensing Township. The warrants, surveys, and patents bearing, respectively, the dates as above set forth, are constructed from and have been compared with the original drafts on file in the Bureau of Land Records of the Department of Internal Affairs, Commonwealth of Pennsylvania, under the direction of A. G. Reese, Director.

IN TESTIMONY WHEREOF: I have hereunto set my hand and caused the seal of the said Department to be affixed at Harrisburg, Pennsylvania this twenty-sixth day of February A. D., one thousand nine hundred and sixty-four.



GENEVIEVE BLATT
 Secretary of Internal Affairs

By: *William C. Seyler*
 WILLIAM C. SEYLER, Deputy Secretary.

1628