

**NOTE:**

Tracts numbered one(1) thru and including No.10, were all surveyed between December 31st, 1793 and January 11th, 1794, a span of 12 consecutive days. The tracts above mentioned were all surveyed by James Harris, Deputy Surveyor of that District. (So there is no question about the positions of said Tracts.)

Tract No.10 (Peter Bright A—86—255) was warranted March 7th, 1775 and is the Senior tract. Tracts No.1 thru 9 were warranted August 10th, 1793 and are second in Seniority. The Peter Bright tract No.10 probably had its boundaries already established due to the fact that it was warranted in 1775 and when the Surveyor (James Harris) surveyed it January 8th, 1794, he simply verified the old established lines set down by Peter Bright in 1775. This most likely explains why the North Boundary of the Peter Bright tract No.10 is not contiguous with the South Boundary of the William Spencer warrant tract No.1 and the South Boundary of the Robert Dunken warrant tract No.2.


This presumption is verified by the survey made February 28th, 1834 on a warrant to Thomas Shorthill tract No.11 dated April 27th, 1833. This survey shows the exact position of the Peter Bright tract by establishing its own position against Tracts No.1, 2 and 6. The two (2) vacant pieces of ground shown, one of which is a long triangle of 7 Acres—70 Perches shown above the Peter Bright tract and the other, a rectangular piece of ground of 82 Acres—140 Perches is shown North of and contiguous with the James Crage tract No.7 and South of and contiguous with the William Mitchell, Jr. warrant tract No.12. The William Mitchell, Jr. survey shows the triangular piece of vacant ground exists and it also calls a vacant piece of ground to the South which would be the 82 Acres and 140 Perches shown North of the James Crage warrant.

**NOTE:**

The Western part of the William Mitchell, Jr. warrant Tract No.12 overlaps and infringes upon the Adam Dar warrant Tract No.6 by approximately 80 Rods (shown as broken line) which is about 65 Acres of overlap.

**NOTE:**

TRACT NO.13 which was warranted August 9th, 1871 and surveyed October 31st, 1871 completely overlaps the Adam Dar warrant which is Tract No. 6.

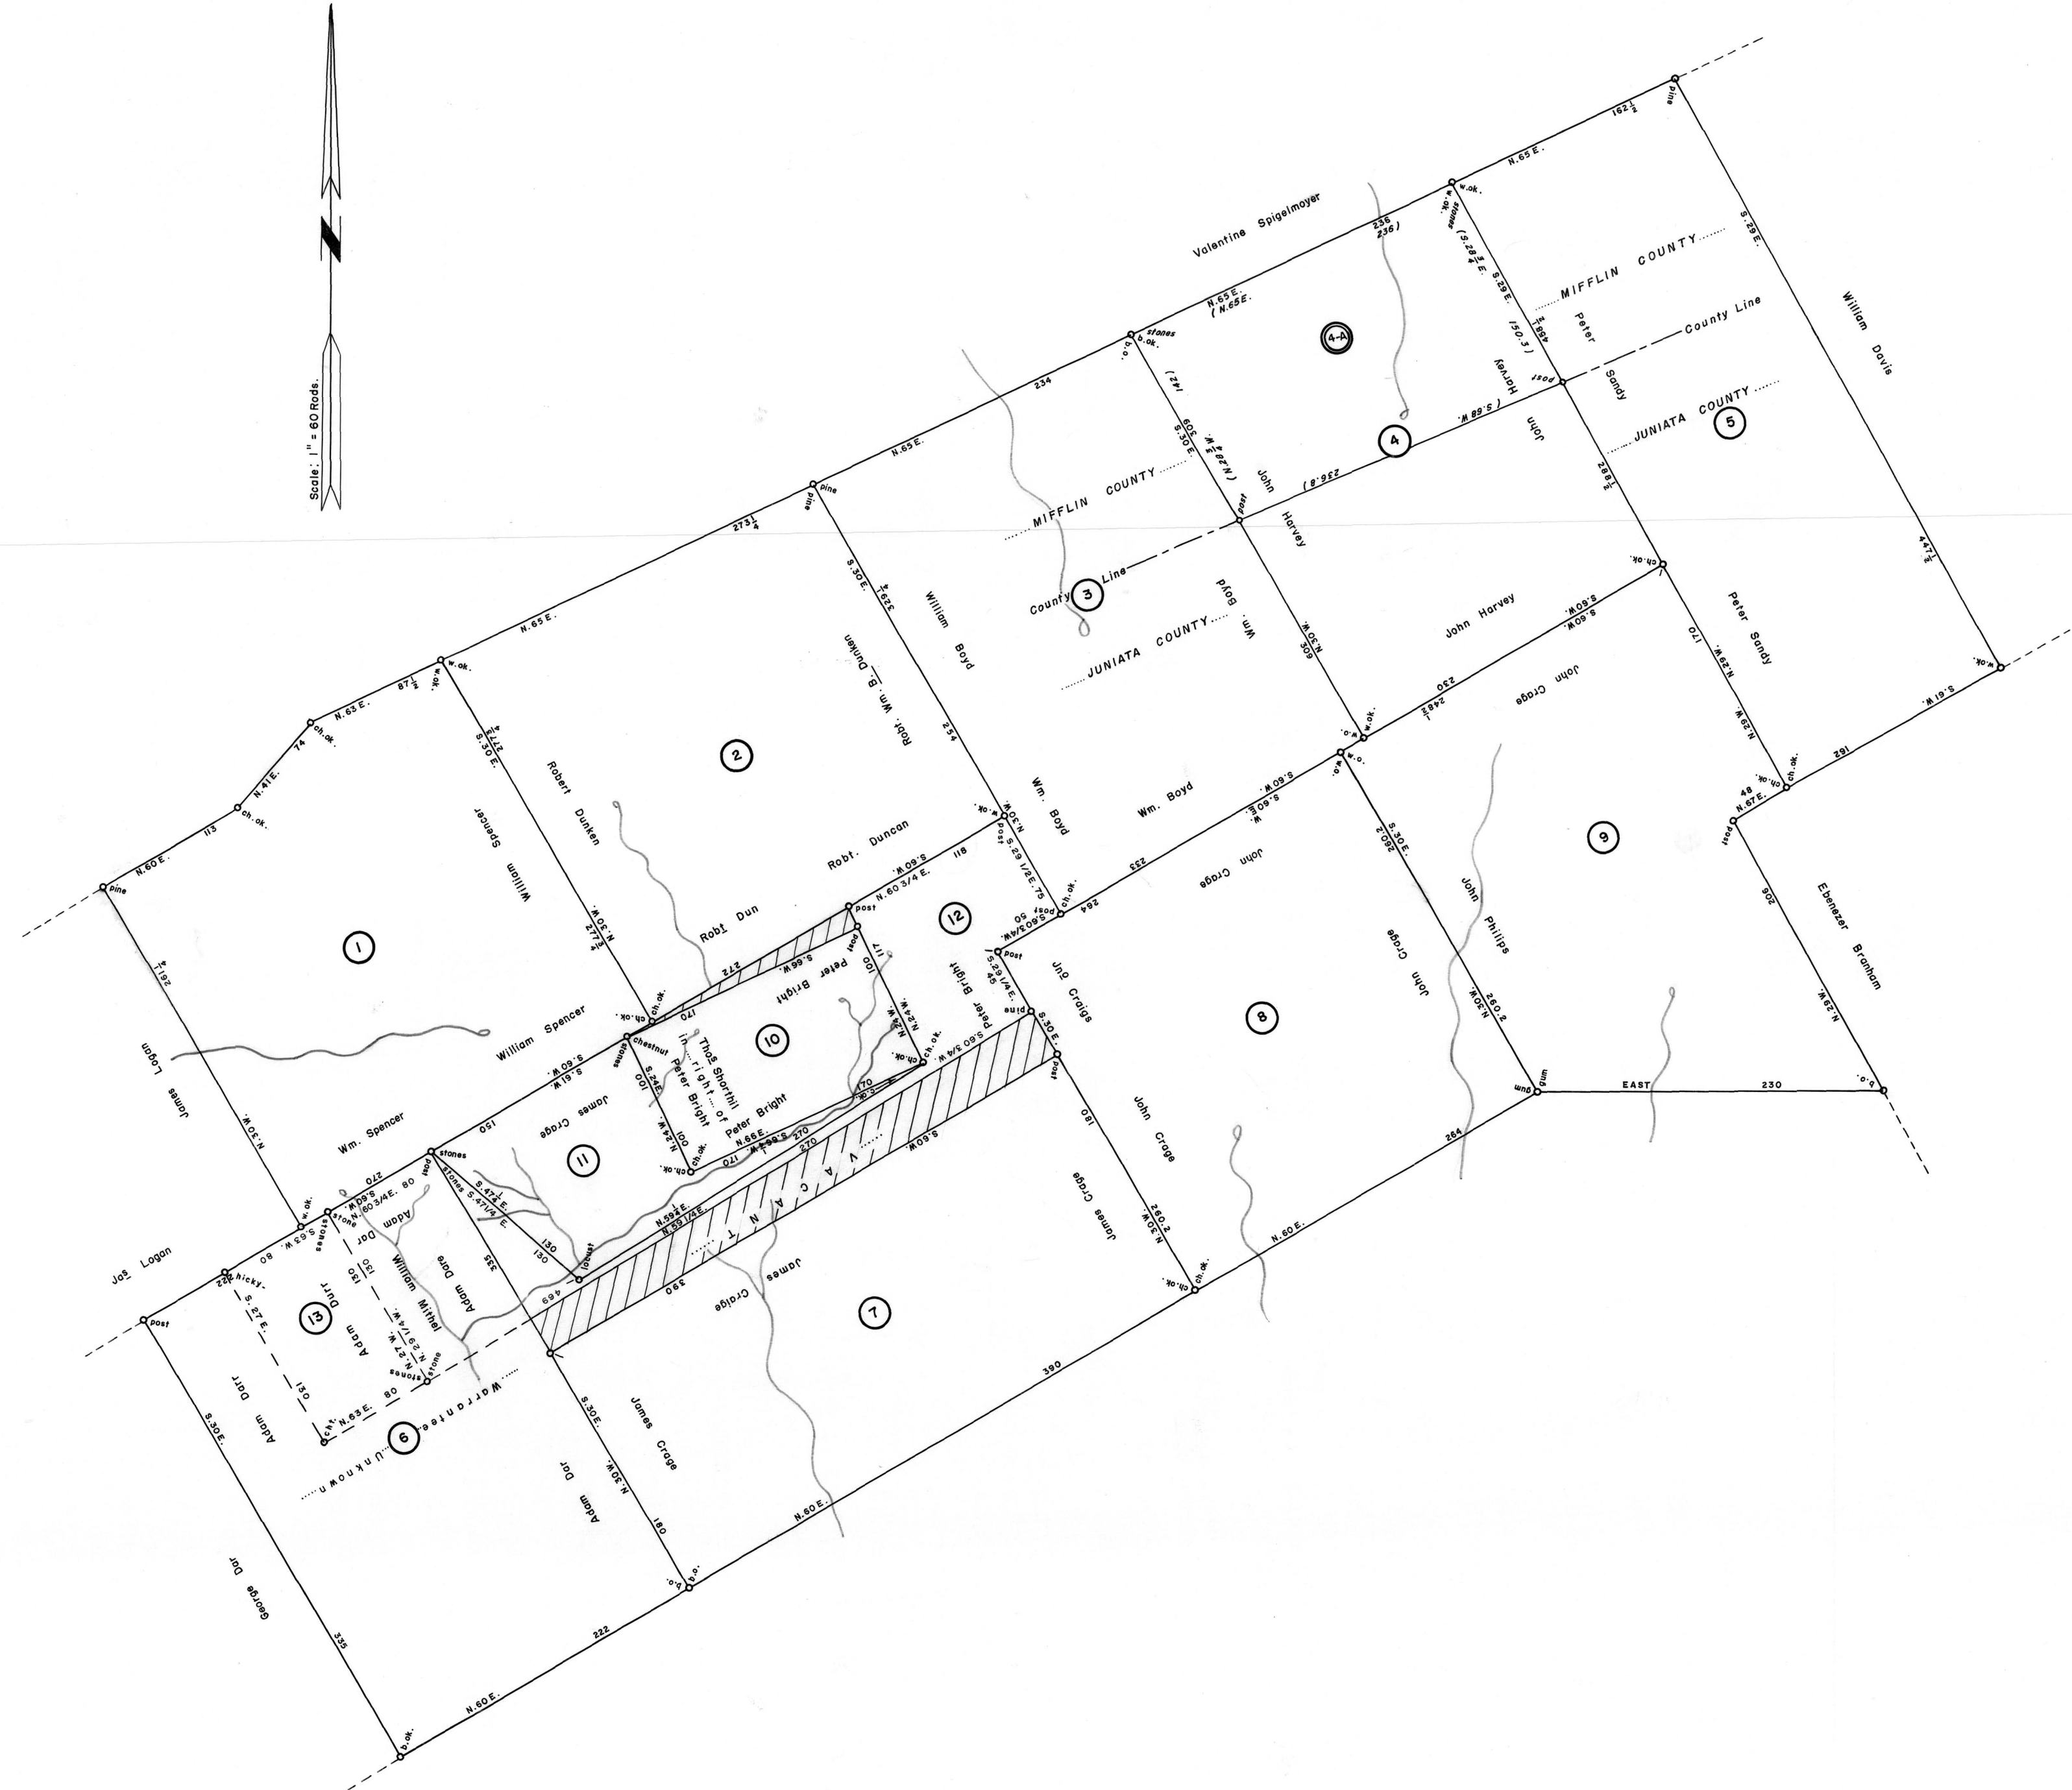

- |  |  |
|--|--|
| <p>1<br/>F—99<br/>WILLIAM SPENCER<br/>431 As.—24 Ps. &amp; Allowance<br/>Warrant Aug. 10, 1793<br/>Survey Jan. 9, 1794<br/>(Unpatented at this date)</p>   | <p>7<br/>D—33—190<br/>JAMES CRAIG<br/>425 As.—70 Ps. &amp; Allowance<br/>Warrant Aug. 10, 1793<br/>Survey Jan. 1, 1794<br/>(Unpatented at this date)</p>   |
| <p>2<br/>D—33—233<br/>ROBERT DUNKEN<br/>426 As.—80 Ps. &amp; Allowance<br/>Warrant Aug. 10, 1793<br/>Survey Jan. 9, 1794<br/>(Unpatented at this date)</p>   | <p>8<br/>A—67—245<br/>JOHN CRAIG<br/>405 Acres &amp; Allow.<br/>Warrant Aug. 10, 1793<br/>Survey Jan. 1, 1794<br/>(Unpatented at this date)</p>  |
| <p>3<br/>C—21—12<br/>WILLIAM BOYD<br/>438 As.—80 Ps. &amp; Allowance<br/>Warrant Aug. 10, 1793<br/>Survey Jan. 10, 1794<br/>Patent June 29, 1874<br/>To—Henry Setler and<br/>Philip Wagner H—72—782</p>                    | <p>9<br/>A—16—171<br/>JOHN PHILLIPS<br/>423 As.—43 Ps. &amp; Allowance<br/>Warrant Aug. 10, 1793<br/>Survey Dec. 31, 1793<br/>(Unpatented at this date)</p>  |
| <p>4<br/>C—92—4<br/>JOHN HARVY<br/>409 As.—115 Ps. &amp; Allowance<br/>Warrant Aug. 10, 1793<br/>Survey Jan. 10, 1794<br/>Patent June 14, 1800<br/>To—Michael Bright and<br/>Frederick Beller F—43—83<br/>Called "Joy"</p> | <p>10<br/>A—86—255<br/>PETER BRIGHT<br/>100 As.—131 Ps. &amp; Allowance<br/>Warrant March 7, 1775<br/>Survey Jan. 8, 1794<br/>Patent June 14, 1800<br/>To—Michael Bright and<br/>Frederick Beller F—43—83<br/>Called "Joy"</p> |
| <p>5<br/>C—92—30<br/>202 As.—102 Ps. &amp; Allowance<br/>Survey June 6, 1872<br/>Warrant July 18, 1872<br/>Patent Aug. 25, 1834<br/>To—Jacob Hook<br/>H—70—456</p>   | <p>11<br/>C—219—234<br/>THOMAS SHORTHILL<br/>99 As.—148 Ps. &amp; Allowance<br/>Warrant Apr. 27, 1833<br/>Survey Feb. 25, 1834<br/>Patent June 20, 1855<br/>To—Joseph Spigelmoeyer<br/>H—57—521</p>                            |
| <p>6<br/>C—221—184<br/>PETER SANDY<br/>433 Acres &amp; Allow.<br/>Warrant Aug. 10, 1793<br/>Survey Jan. 11, 1794<br/>Patent May 27, 1870<br/>To—Samuel Leonard<br/>H—67—129</p>  | <p>12<br/>C—147—229<br/>WILLIAM MITCHELL, Jr.<br/>139 As.—25 Ps. &amp; Allowance<br/>Warrant June 9, 1854<br/>Survey June 13, 1855<br/>Patent Aug. 9, 1871<br/>To—Henry Zook and<br/>Michael Spigelmoeyer H—68—653</p>         |
| <p>13<br/>A—67—254<br/>ADAM DAR<br/>438 As.—80 Ps. &amp; Allowance<br/>Warrant Aug. 10, 1793<br/>Survey Jan. 2, 1794<br/>(Unpatented at this date)</p>   | <p>14<br/>D—49—142<br/>HENRY ZOOK &amp; MICHAEL SPIGELMOYER<br/>61 As.—51 Ps. &amp; Allowance<br/>Warrant Aug. 9, 1871<br/>Survey Oct. 31, 1871<br/>(Unpatented at this date)</p>  |

**A CONNECTED DRAFT:** of fourteen (14) tracts of land which, when surveyed, were situate as follows: six (6) in Fermanagh Township, Mifflin County; three (3) in Derry and Fermanagh Townships, Mifflin County; four (4) in Decatur and Fermanagh Townships, Mifflin and Juniata Counties; one (1) in Fermanagh Township, Cumberland (now Juniata) County. The draft has been constructed from and compared with the original drafts on file in the Bureau of Land Records, Department of Community Affairs, Commonwealth of Pennsylvania, under the direction of Edward D. Price, Director.

**IN TESTIMONY WHEREOF:** I have hereunto set my hand and caused the seal of the said Department to be affixed at Harrisburg, Pennsylvania, this sixth day of March A. D., one thousand nine hundred and seventy five.

WILLIAM H. WILCOX  
Secretary of Community Affairs

By: *A.L. Hydemann, Jr.*  
A.L. HYDEMAN, JR., Executive Deputy Secretary