


James Wilson

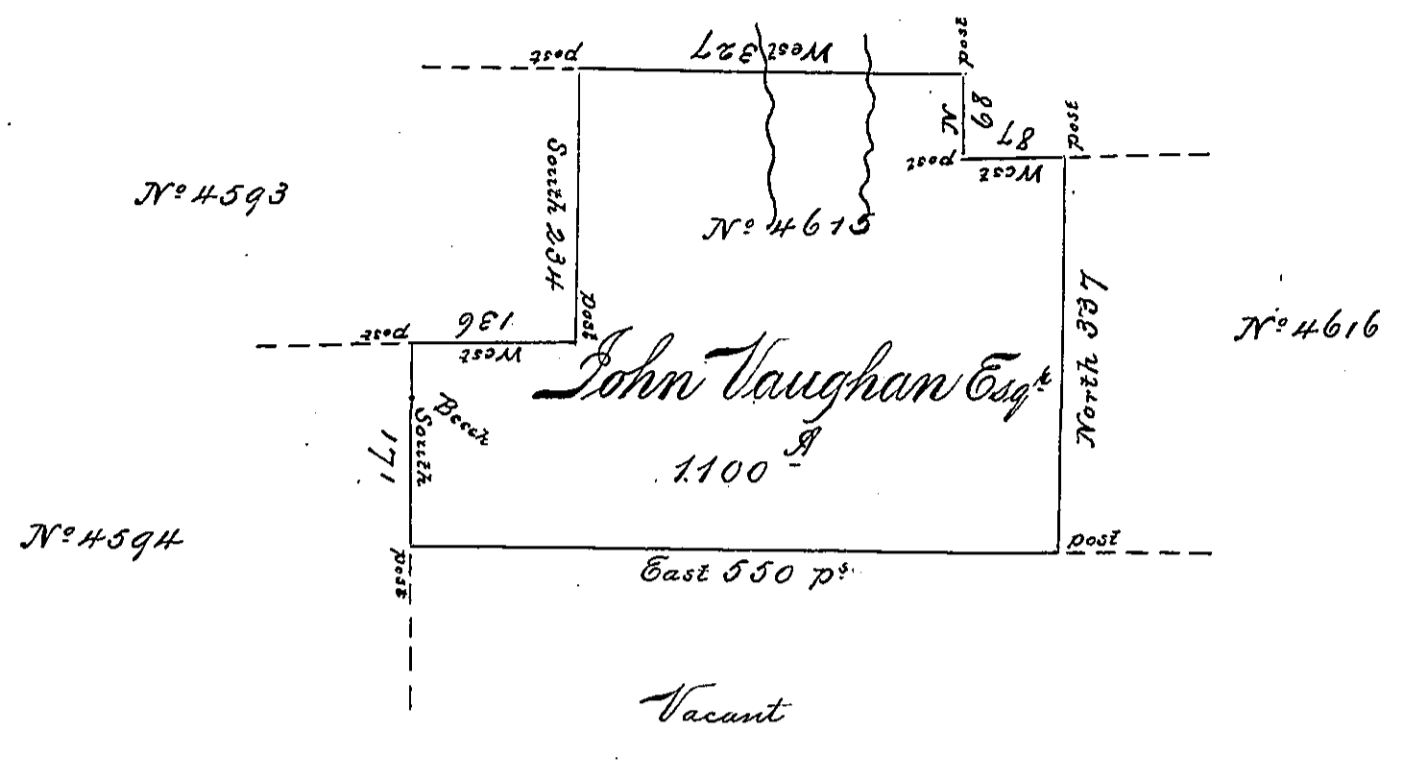

Surveyed the above described Tract of Land on the 18th day of the 4th month 1794 for John Vaughan Esq^e in pursuance of his Warrant N° 4615. dated December 30th 1793.

Situate upon the Waters of Towanda Creek adjoining as above described - Containing Eleven Hundred Acres & the Allowance of Six p. cent

William Ellis. D.S

Daniel Brodhead, Esq^e }
Surveyor General }

IN TESTIMONY that the above is a copy of the original remaining on file in the Department of Internal Affairs of Pennsylvania, made conformably to an Act of Assembly approved the 16th day of February, 1833, I have hereunto set my Hand and caused the Seal of said Department to be affixed at Harrisburg, this third day of December 1895.

James W. Fatto
Secretary of Internal Affairs.