


James Wilson

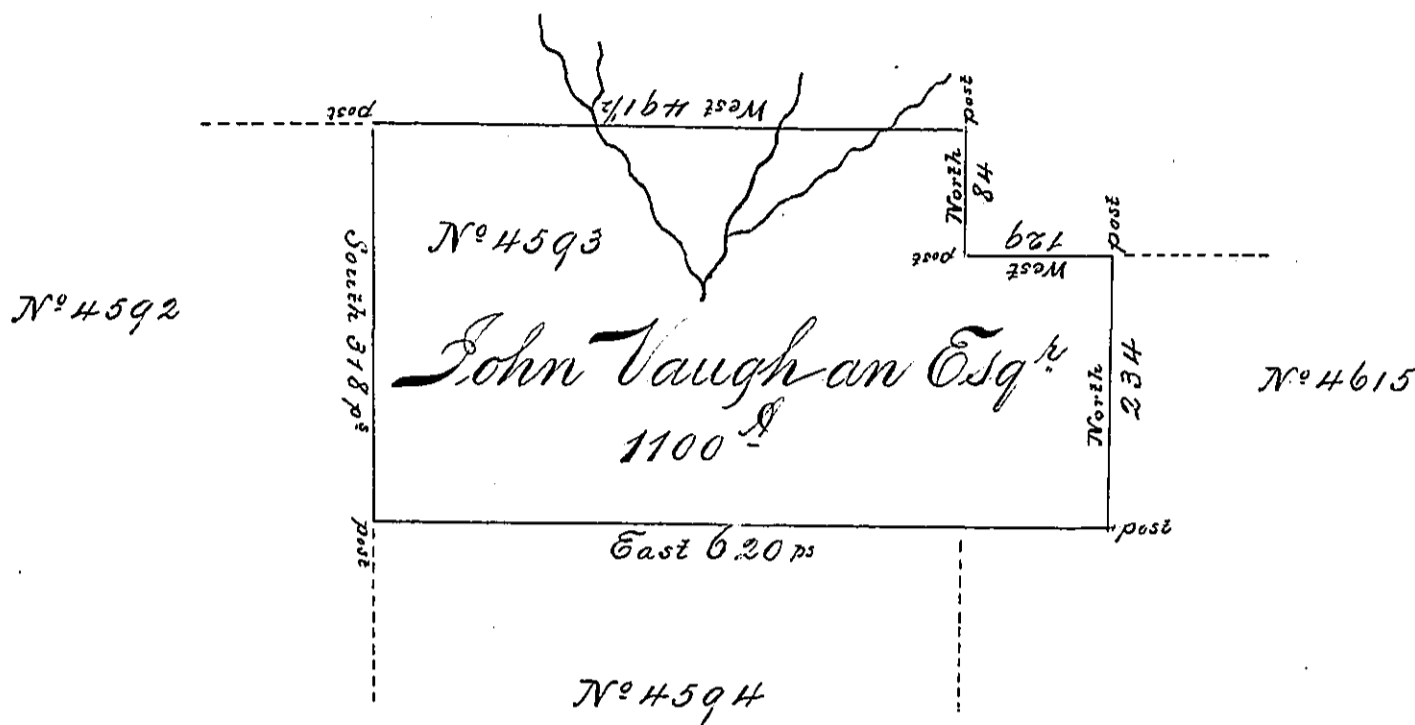

Surveyed the above described Tract of Land on the 18th of the 4th Month 1794. for John Vaughan Esq^e in pursuance of his Warrant Nº 4593. dated Decemb^r 30th 1793 Situate upon the Waters of Towanda Creek adjoining his other Lands &c as above described. Containing Eleven Hundred Acres & the Allowance of Six p Cent

William Ellis D.S.

Daniel Brodhead Esq^e }
 Surveyor General }

IN TESTIMONY that the above is a copy of the original remaining on file in the Department of Internal Affairs of Pennsylvania, made conformably to an Act of Assembly approved the 16th day of February, 1833, I have hereunto set my Hand and caused the Seal of said Department to be affixed at Harrisburg, this third day of December 1895.

James W. Patton
 Secretary of Internal Affairs.