


Jonathan Pennrose      Henry Frick      Robert Pennrose

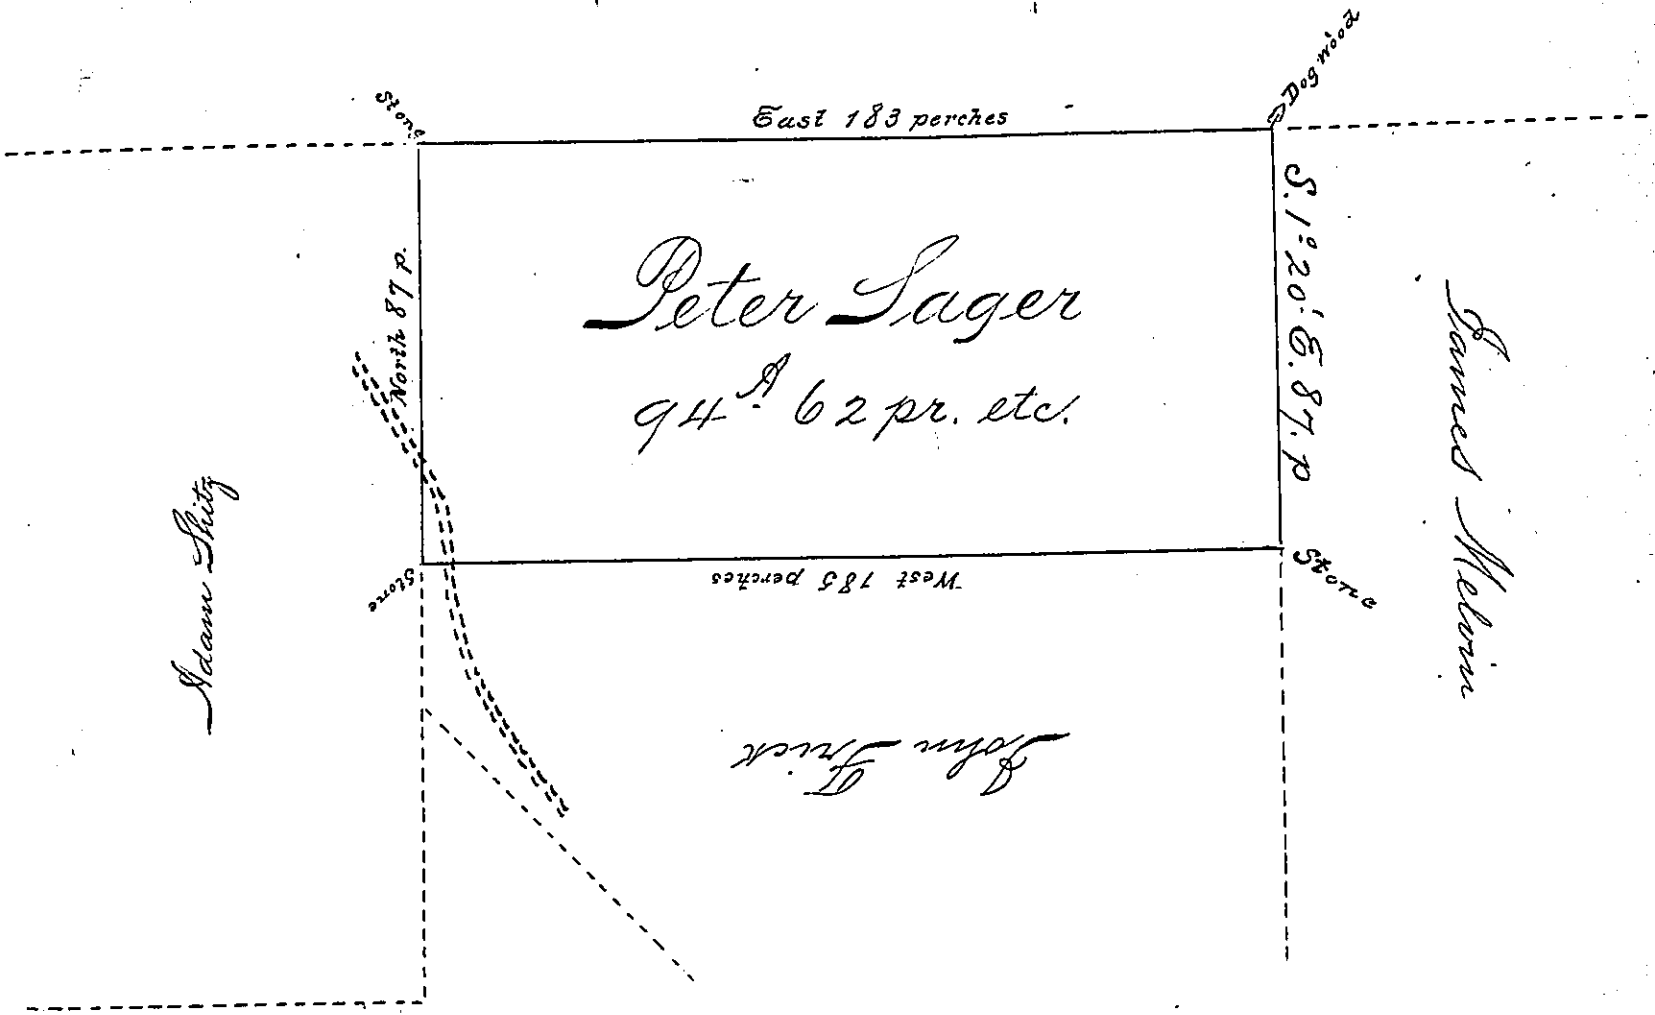

A Draught of a Tract of Land situate in Rock-hill Township in the County of Bucks and Province of Pennsylvania. Being Part of the Proprietary Mannor of Richland - Containing Ninety four Aeres and 6.2 Perches of Land, together with the usual Allowance at Six per Cent for Roads. Now in Tenure of and intended to be purchased By Peter Sager. Resurveyed for him on the 25<sup>th</sup> August. Anno. 1767  
 p David Shultze

IN TESTIMONY that the above is a copy of the original remaining on file in the Department of Internal Affairs of Pennsylvania, made conformably to an Act of Assembly approved the 16th day of February, 1833, I have hereunto set my Hand and caused the Seal of said Department to be affixed at Harrisburg, this

Seventh day of January 1896

James W. Fatta  
 Secretary of Internal Affairs