


A-45-209

C-47-111

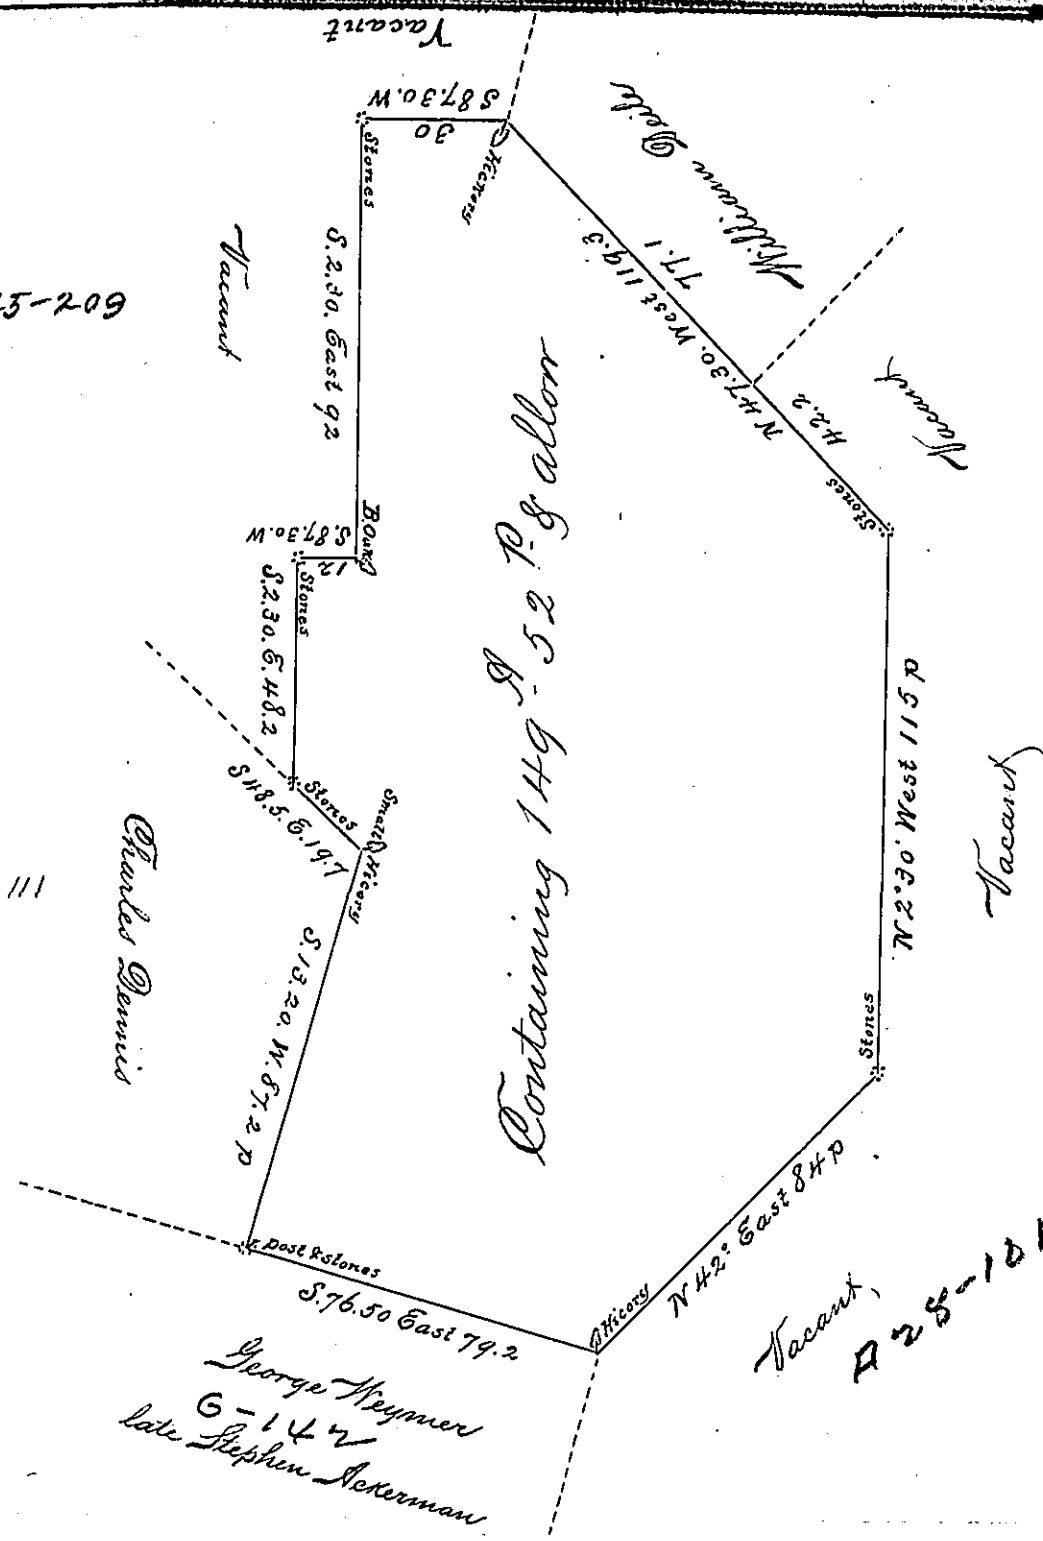

Pursuant obiterated  
 Day of May A.D. 1752 was surveyed and laid out May 14<sup>th</sup> 1764 to Jacob Sarrantz the above described Tract of Land situate in Waycock Township Bucks County cont<sup>d</sup> by computation 149 A 52 P. and Allow. at y<sup>e</sup> Rate of 6 p cent  
 p J<sup>r</sup> Hart  
 N.B. The above mentioned Hart }  
 was granted to J<sup>r</sup> Storm }

IN TESTIMONY that the above is a copy of the original remaining on file in the Department of Internal Affairs of Pennsylvania, made conformably to an Act of Assembly approved the 16th day of February, 1833. I have hereunto set my Hand and caused the Seal of said Department to be affixed at Harrisburg, this  
 fourth day of February 1896.  
 James W. Latta  
 Secretary of Internal Affairs.