


Wm. Firmstrong
C. 19. 69

John Chapman Esq.

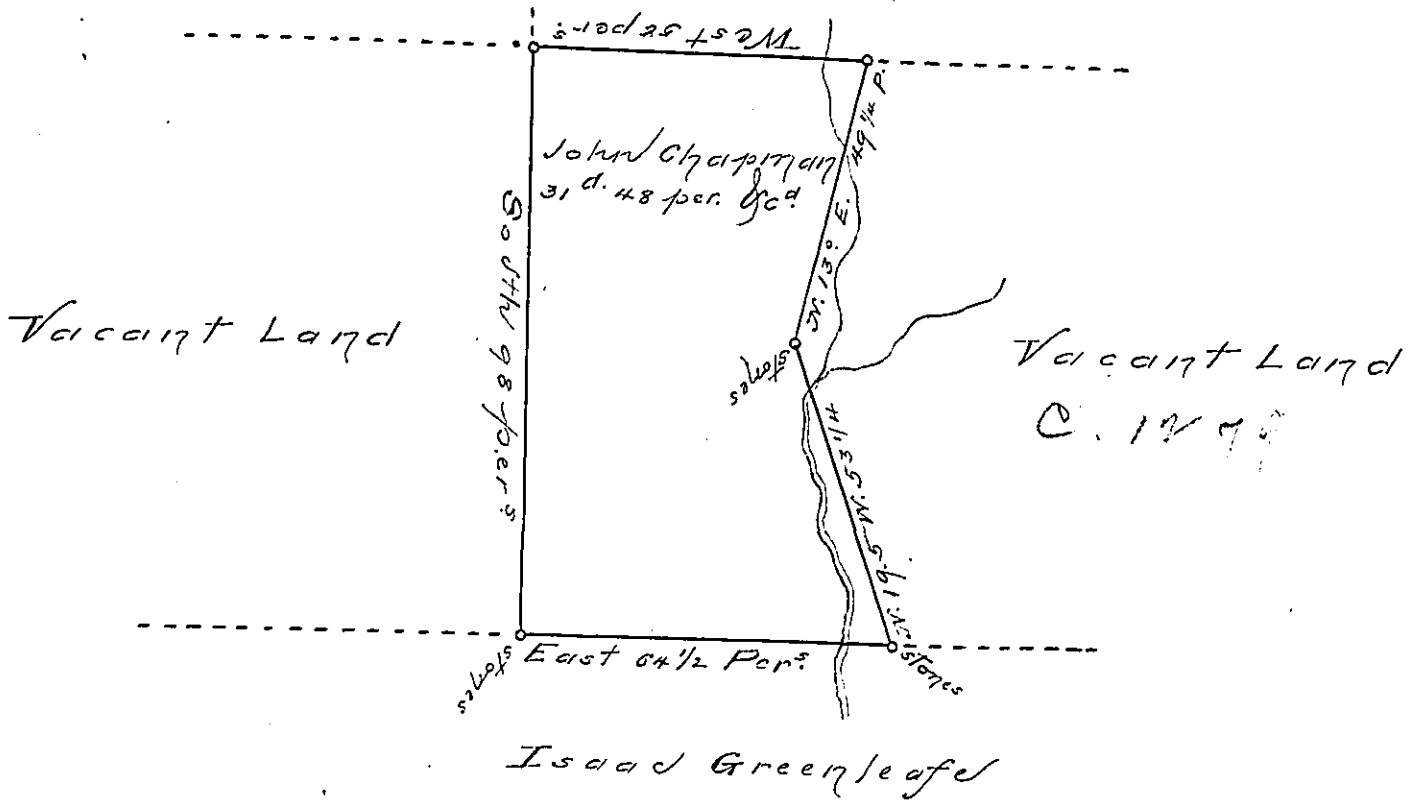

A Draught of 31 d. 48 per. of Land & allow-
 ance. Situate in the Township of Springfield
 in the County Bucks. Surveyed to John Chapman
 Esq. the 8th mo. 1759 pursuant to a Warrant
 of of the 18th 8th mo. 1753.

J. W. Watson junr.

IN TESTIMONY that the above is a copy of the original remaining on file in the
 Department of Internal Affairs of Pennsylvania, made con-
 formably to an Act of Assembly approved the 16th day of
 February, 1833. I have hereunto set my Hand and caused
 the Seal of said Department to be affixed at Harrisburg, this
 — seventh — day of — April — 1896.

James W. Patton
 Secretary of Internal Affairs.