


C-251-207

John Finley

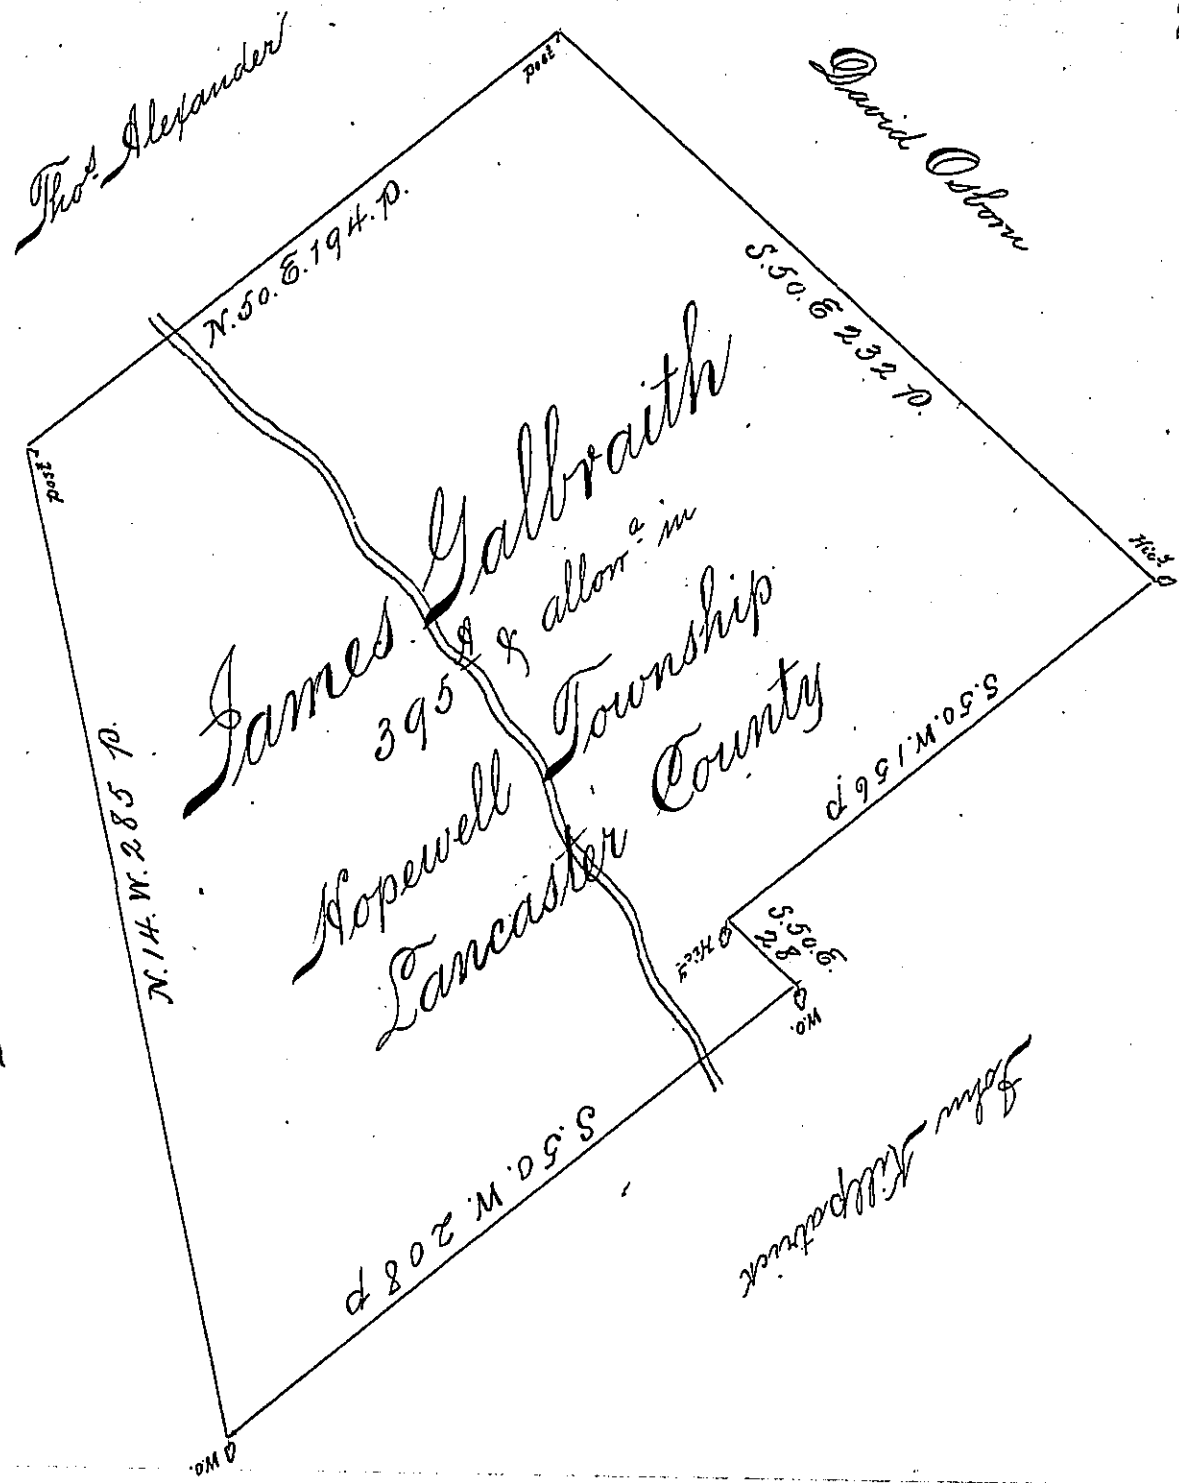

A Draught of James Galbraiths Land situate on a Branch of Conedogminnot in Hopewell Township Lancaster County containing three hundred & ninety five Acres & the allowance of Six p Cent for roads &c By Virtue of the Honble Proprietaries Warrant dated the 3rd of May 1746. Surveyed the 26th of the same month

p Thos Cookson
D.S.

To Mr Wm Parsons
Surv^r Gen^l

IN TESTIMONY that the above is a copy of the original remaining on file in the Department of Internal Affairs of Pennsylvania, made conformably to an Act of Assembly approved the 16th day of February, 1833, I have hereunto set my Hand and caused the Seal of said Department to be affixed at Harrisburg, this

fifth day of May 1896.

James H. Matter
Secretary of Internal Affairs.