


N.B. The Map is Dated 25<sup>th</sup> Feb. 1743.

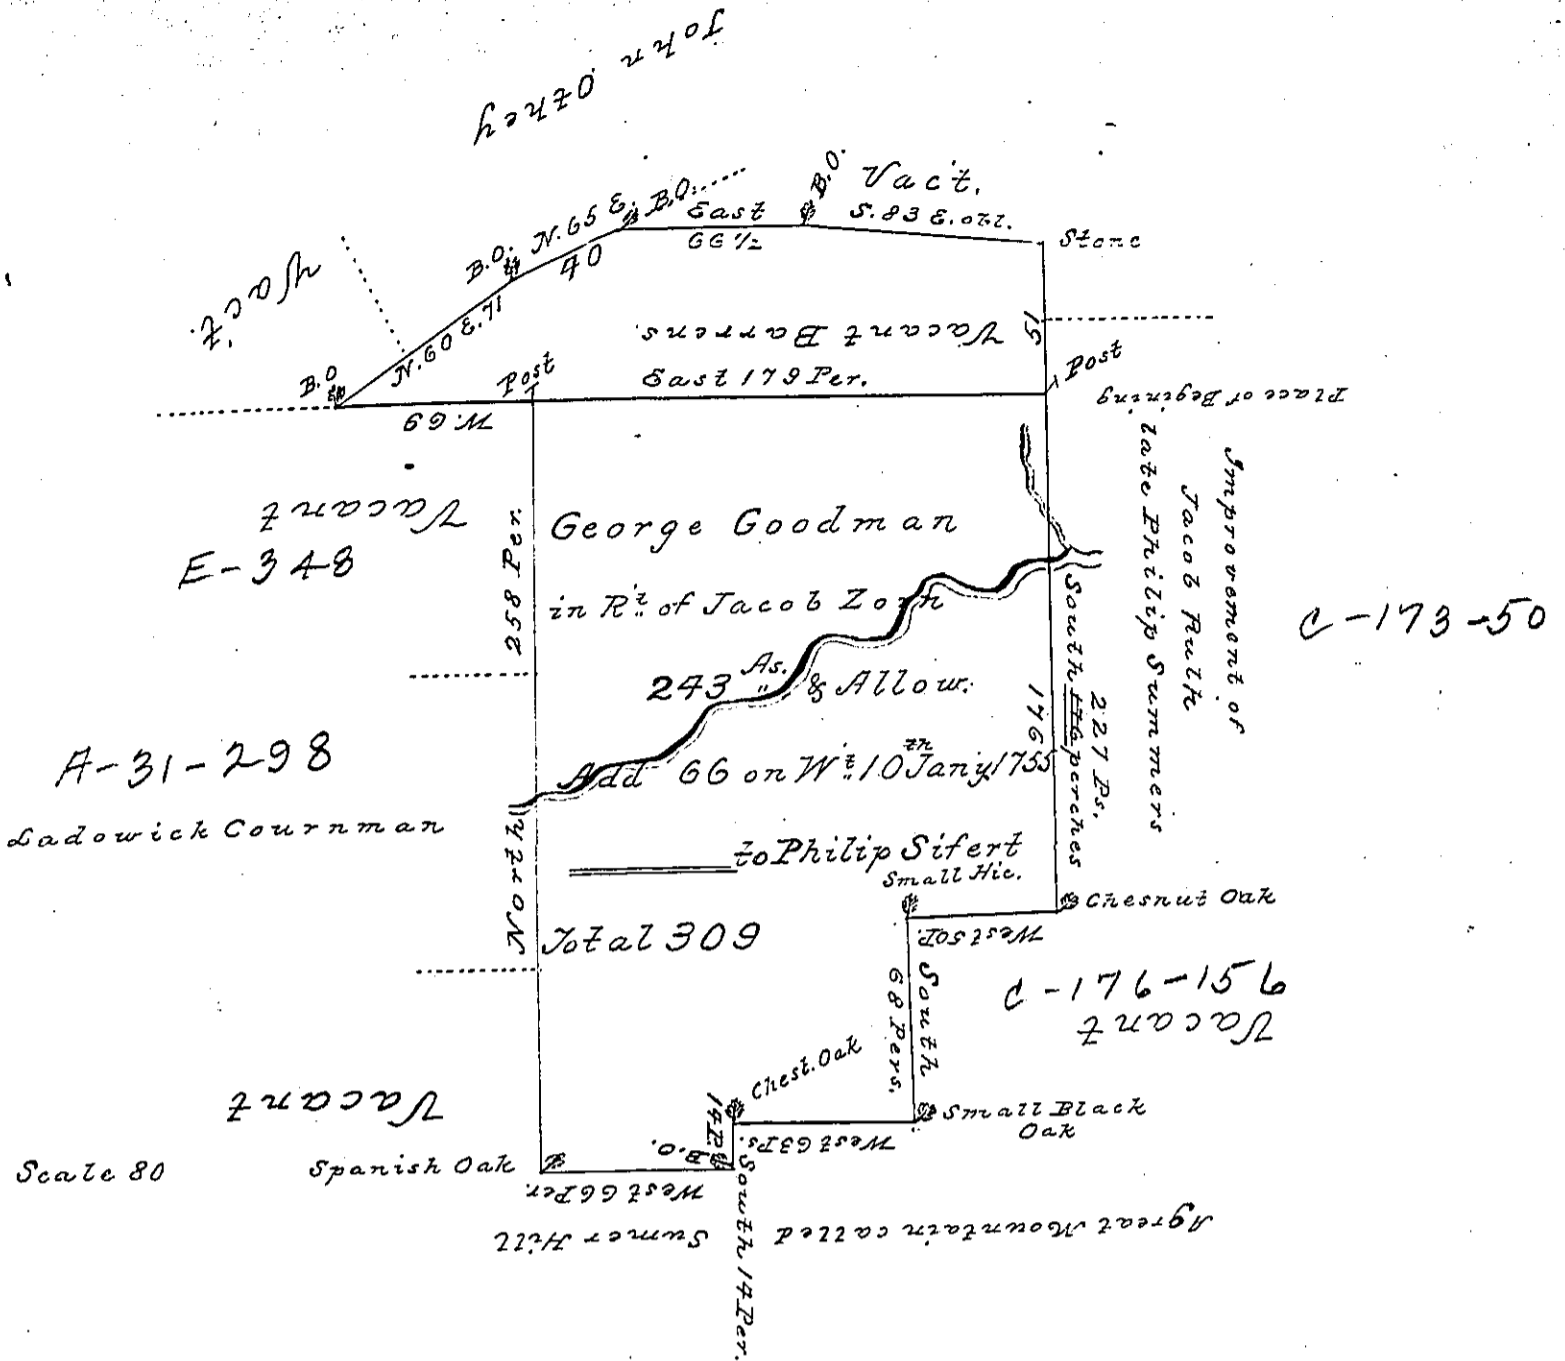

By Virtue of a Warrant Dated the 25<sup>th</sup> Day of July Anno Domini 1743 The above Described Tract of Land was Surveyed to George Goodman in Right of Jacob Zorn In Tulpehocken Township and Lancaster County Containing Two Hundred and forty Three acres Beside the usual allowance 19<sup>th</sup> Day of 17<sup>th</sup> Anno. Dom. 1744

Sam<sup>l</sup>. Lightfoot

IN TESTIMONY that the above is a copy of the original remaining on file in the Department of Internal Affairs of Pennsylvania, made conformably to an Act of Assembly approved the 16th day of February, 1833. I have hereunto set my Hand and caused the Seal of said Department to be affixed at Harrisburg, this

Sixth day of October 1896

James W. Latta  
Secretary of Internal Affairs.