


Andrew Graydon

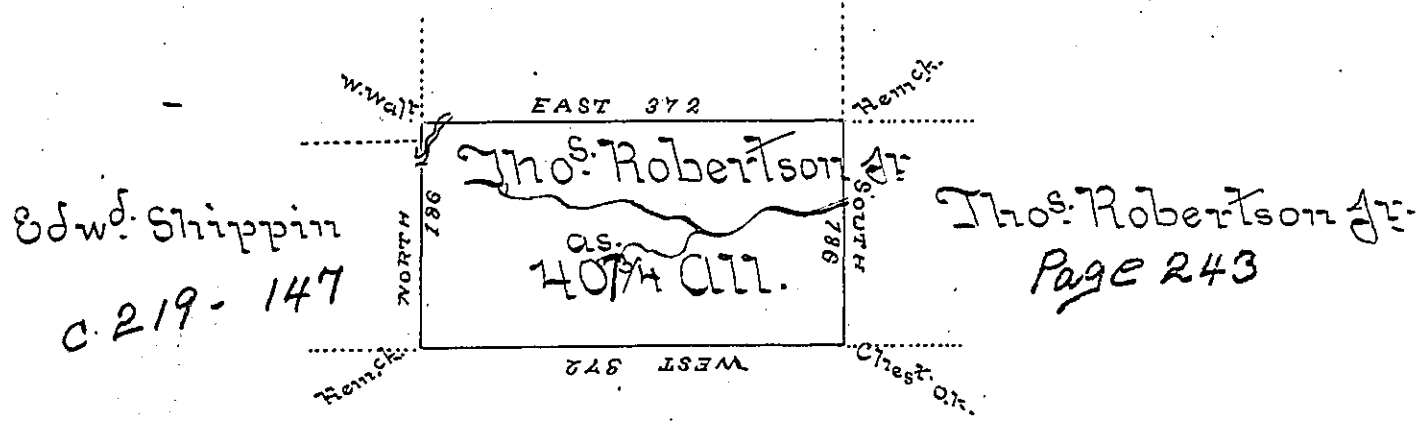

Vacant

A Draft of a Tract of Land situate adjoining Lands of Andrew Graydon & others in Boyalsock Township Northumberland County, Surveyed on the 19th Day of October 1792 for Thomas Robertson Sen^r by Virtue of a Warrant bearing Date the 13th Day of June 1792 containing four Hundred & Seven Acres & three Quarters, with the Allowance of Six P. Cent for Roads &c.

To Daniel Broadhead Esq^r
 Surveyor General

Jo^hn Wallis D.S.

now Lycoming County.

IN TESTIMONY that the above is a copy of the original remaining on file in the Department of Internal Affairs of Pennsylvania, made conformably to an Act of Assembly approved the 16th day of February, 1833, I have hereunto set my Hand and caused the Seal of said Department to be affixed at Harrisburg, this first day of October 1896

James W. Patton
 Secretary of Internal Affairs.