


Michael Koontz

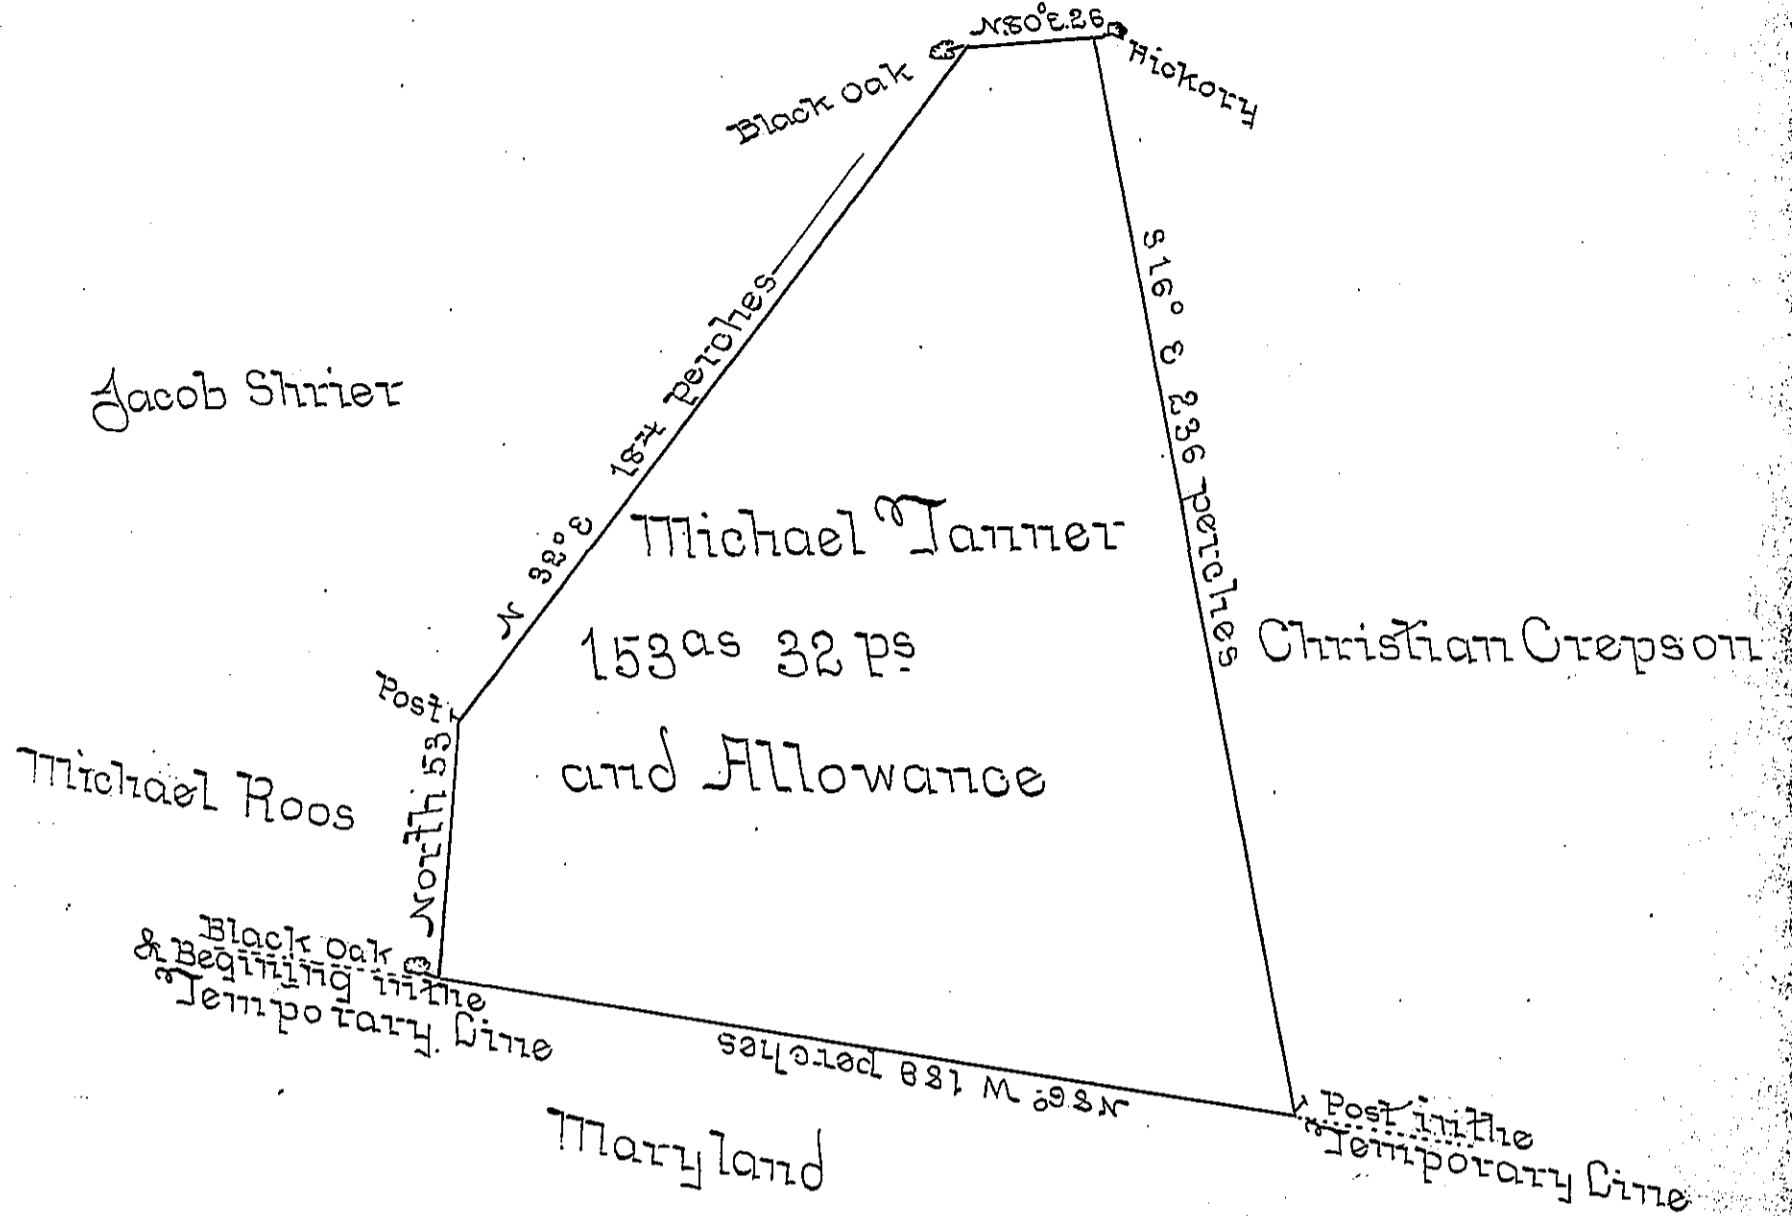

A Draught of a Tract of Land situate in Germany Township York County containing One Hundred and ~~Eighty eight~~ <sup>Three</sup> ~~and~~ <sup>32 ps</sup> Acres and Allowance of Six Acres: Per Cent for Roads and Highways, Surveyed the 1<sup>st</sup> day of July 1755 for Michael Tanner in pursuance of a Warrant Bearing date the 29<sup>th</sup> day of August 1754

N.B. this Land was seated & improved in March 1748

By Geo Stevenson D.H. SE

To Nicholas Scull Esq: Survr: Genl:

IN TESTIMONY that the above is a copy of the original remaining on file in the Department of Internal Affairs of Pennsylvania, made conformably to an Act of Assembly approved the 16th day of February, 1833, I have hereunto set my Hand and caused the Seal of said Department to be affixed at Harrisburg, this Third day of August 1897.

James W. Latta  
Secretary of Internal Affairs.