


Wilson Hunt

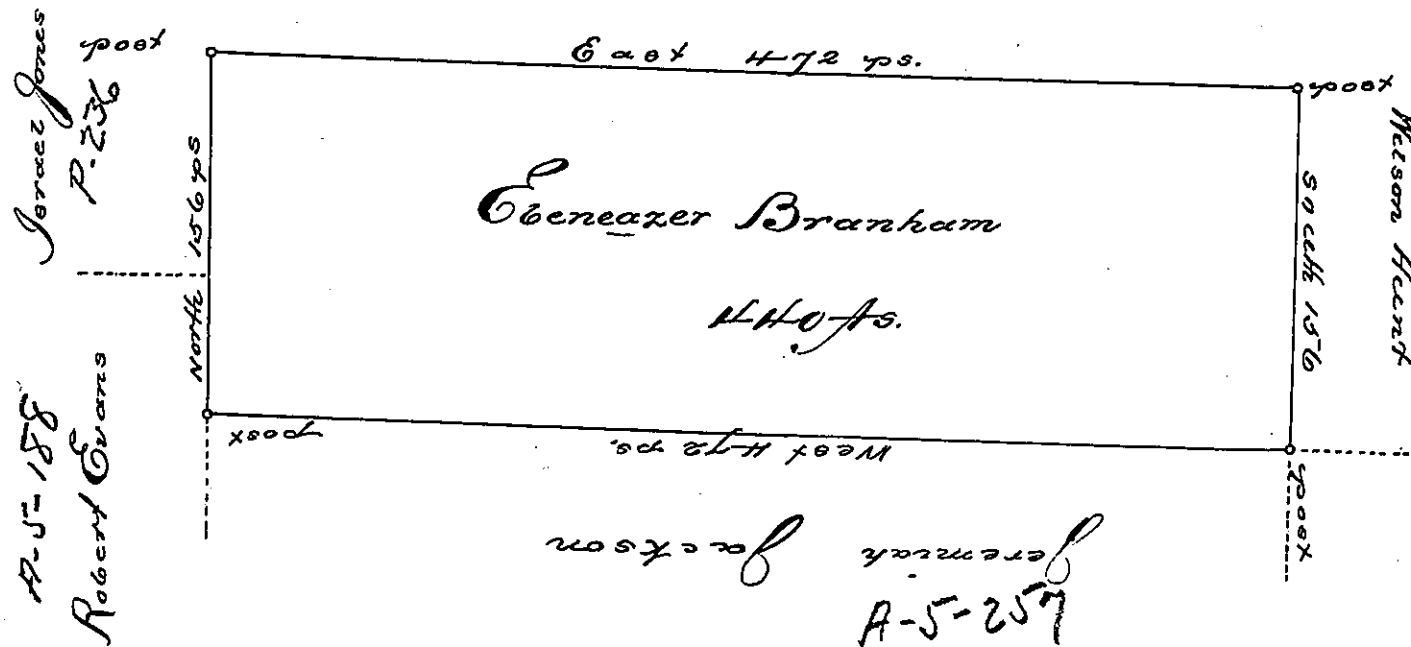

Situated in Greenfield Township Bedford County Containing 140 1/2 acres  
 & allowance of six per cent for Roads. Pl. Surveyed the 29th day of August  
 1794 in warrant dated March 10th 1794 & now resurveyed April 29th  
 1801 In pursuance of the Order of the Honorable the Board of Property  
 for Ebenezer Brankham on said warrant.

William Piper A.S.

To  
 Daniel Cochran Esquire  
 Surveyor General

IN TESTIMONY that the above is a copy of the original remaining on file in  
 the Department of Internal Affairs of Pennsylvania, made  
 conformably to an Act of Assembly approved the 16th day of  
 February, 1833, I have hereunto set my Hand and caused  
 the Seal of said Department to be affixed at Harrisburg,  
 this third day of May 1898.

James W. Latta  
 Secretary of Internal Affairs.