


Late John Meyer. Now Henry Larush

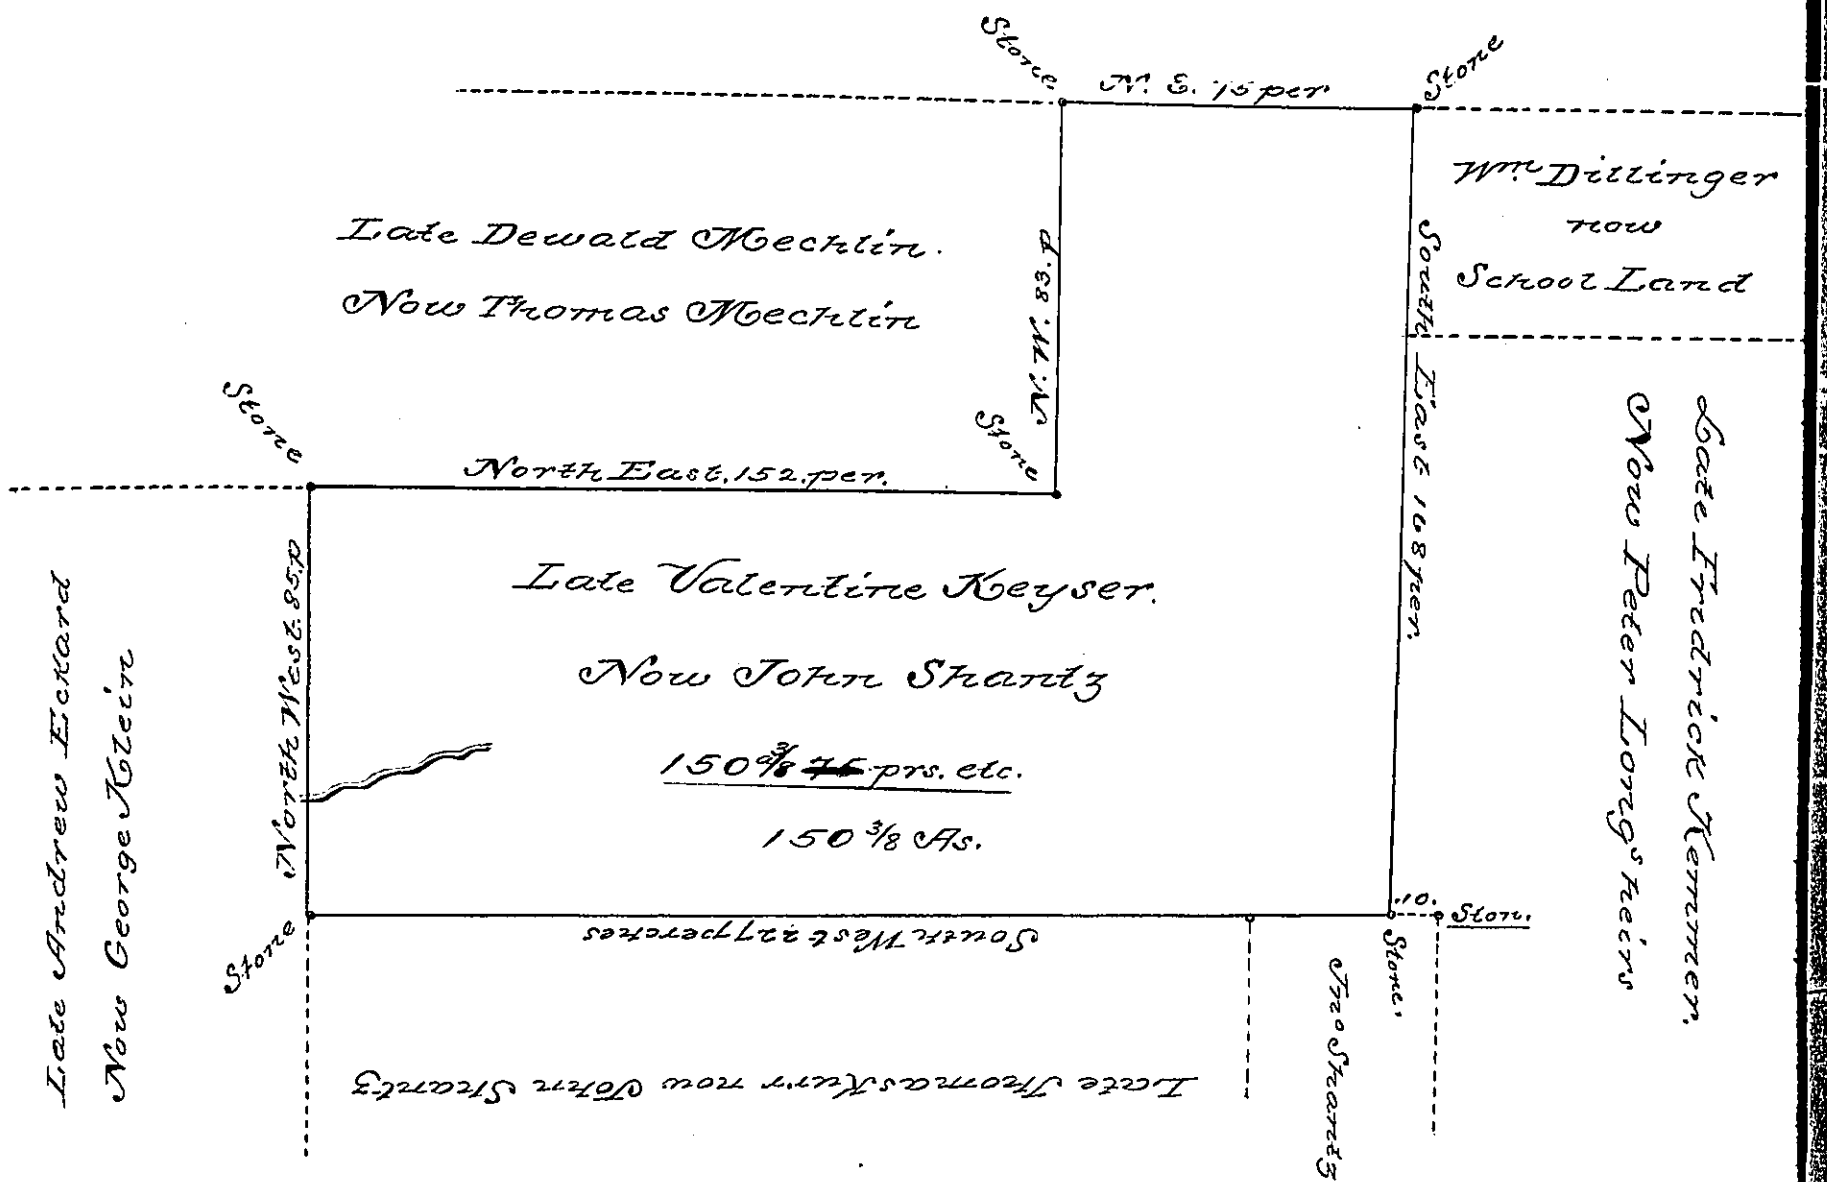

A Draught of a tract of Land Situate in Upper Milford Township in the County of Northampton (formerly Bucks) and State of Pennsylvania. Containing, one hundred and Fifty acres and 75 Perches of Land: together with the usual allowance at Six per Cent for Roads which formerly was Surveyed to Valentine Meyer. By virtue of a Warrant from the late Hon^{ble} Proprietaries, dated on the 14th April Anno 1741 - See the said Valentine Meyer by his Deed Poll dated on the 1st April Anno 1765. Sold and conveyed his Right to the same to John Stantz - Now resurveyed for the said John Stantz; on the 26th January Anno 1785 - By Special order of George Palmer, Gen^l Deputy Surveyor. Dated on the 21st December 1784. under the orders of the Surveyor General directed to said Palmer

David Kultz

IN TESTIMONY that the above is a copy of the original remaining on file in the Department of Internal Affairs of Pennsylvania, made conformably to an Act of Assembly approved the 16th day of February, 1833, I have hereunto set my Hand and caused the Seal of said Department to be affixed at Harrisburg, this third day of May 1898

James W. Patton
Secretary of Internal Affairs.