


W-a-s-h-i-n-g-t-o-n

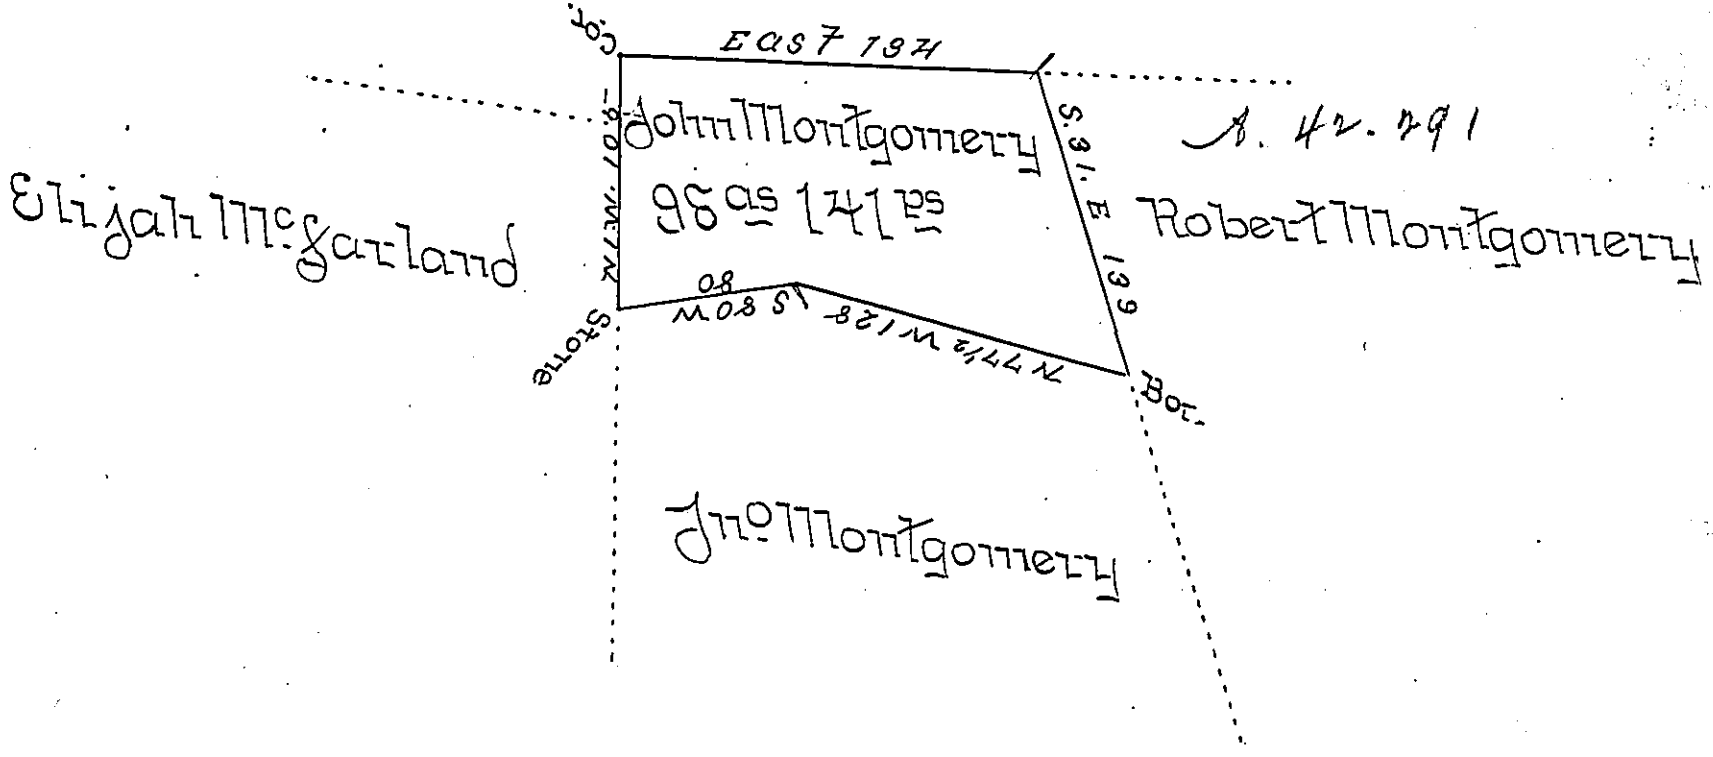

Situate in Washington Township Lycoming County
 Surveyed the 13th Jan^y. 1819 for John Montgomery
 by Virtue of his Warrant dated the 23^d day of Dec^r
 1818 Containing 95 Acres & 141 perches with the
 allowance of Six p^{ct} cent

David McTicken D.S.

To Jacob Spangler Esq^r }
 Surveyor General. }

IN TESTIMONY that the above is a copy of the original remaining on file in
 the Department of Internal Affairs of Pennsylvania, made
 conformably to an Act of Assembly approved the 16th day of
 February, 1833, I have hereunto set my Hand and caused
 the Seal of said Department to be affixed at Harrisburg,
 this Eight day of July 1898

James W. Pitts
 Secretary of Internal Affairs.

PENNSYLVANIA