


A-24-206

Robert Williams & Robert Moore's other land

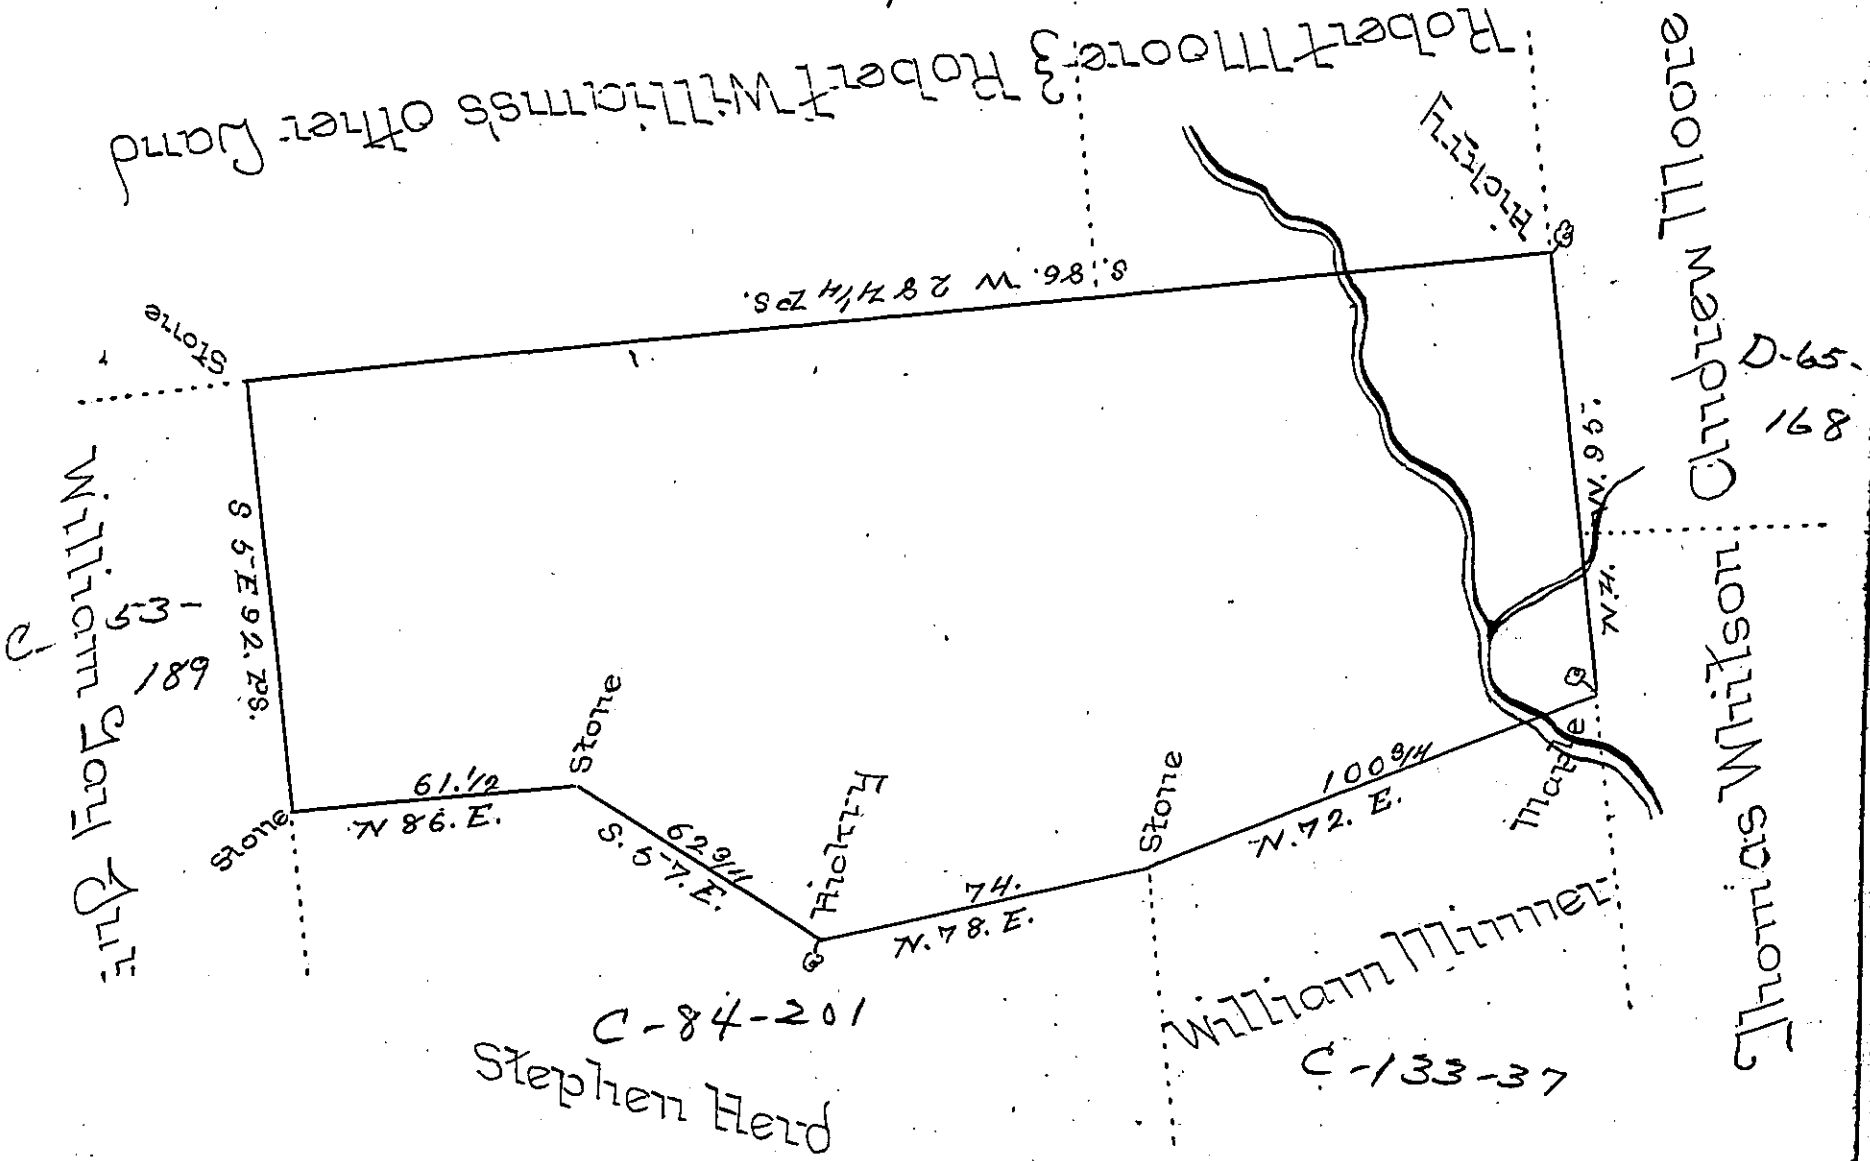

A Draught of a Piece or Tract of Land situate in Sadsbury Township Lancaster County containing one Hundred and Eighty two Acres & sixteen Perches and the Usual Allowance of six Percent for Roads &c. Surveyed the 14th Day of March A.D. 1786 for Robert Williams. By Virtue of a Warrant Dated the 30th Day of November A.D. 1785.

To John Lukens Esq^r }
 Surveyor General, }
 Henry Ream D.S.

IN TESTIMONY that the above is a copy of the original remaining on file in the Department of Internal Affairs of Pennsylvania, made conformably to an Act of Assembly approved the 16th day of February, 1833, I have hereunto set my Hand and caused the Seal of said Department to be affixed at Harrisburg, this fourth day of October 1898.

James W. Fatta
 Secretary of Internal Affairs.