


Courses & Distances
down the Creek ¹⁹⁵

N 38° E	46 1/2
N 31 E	10
N 48 E	16
N 86 1/2 E	18
N 80 E	12
S 75 E	20
S 12 1/2 E	2 1/2
S 29 E	23.2

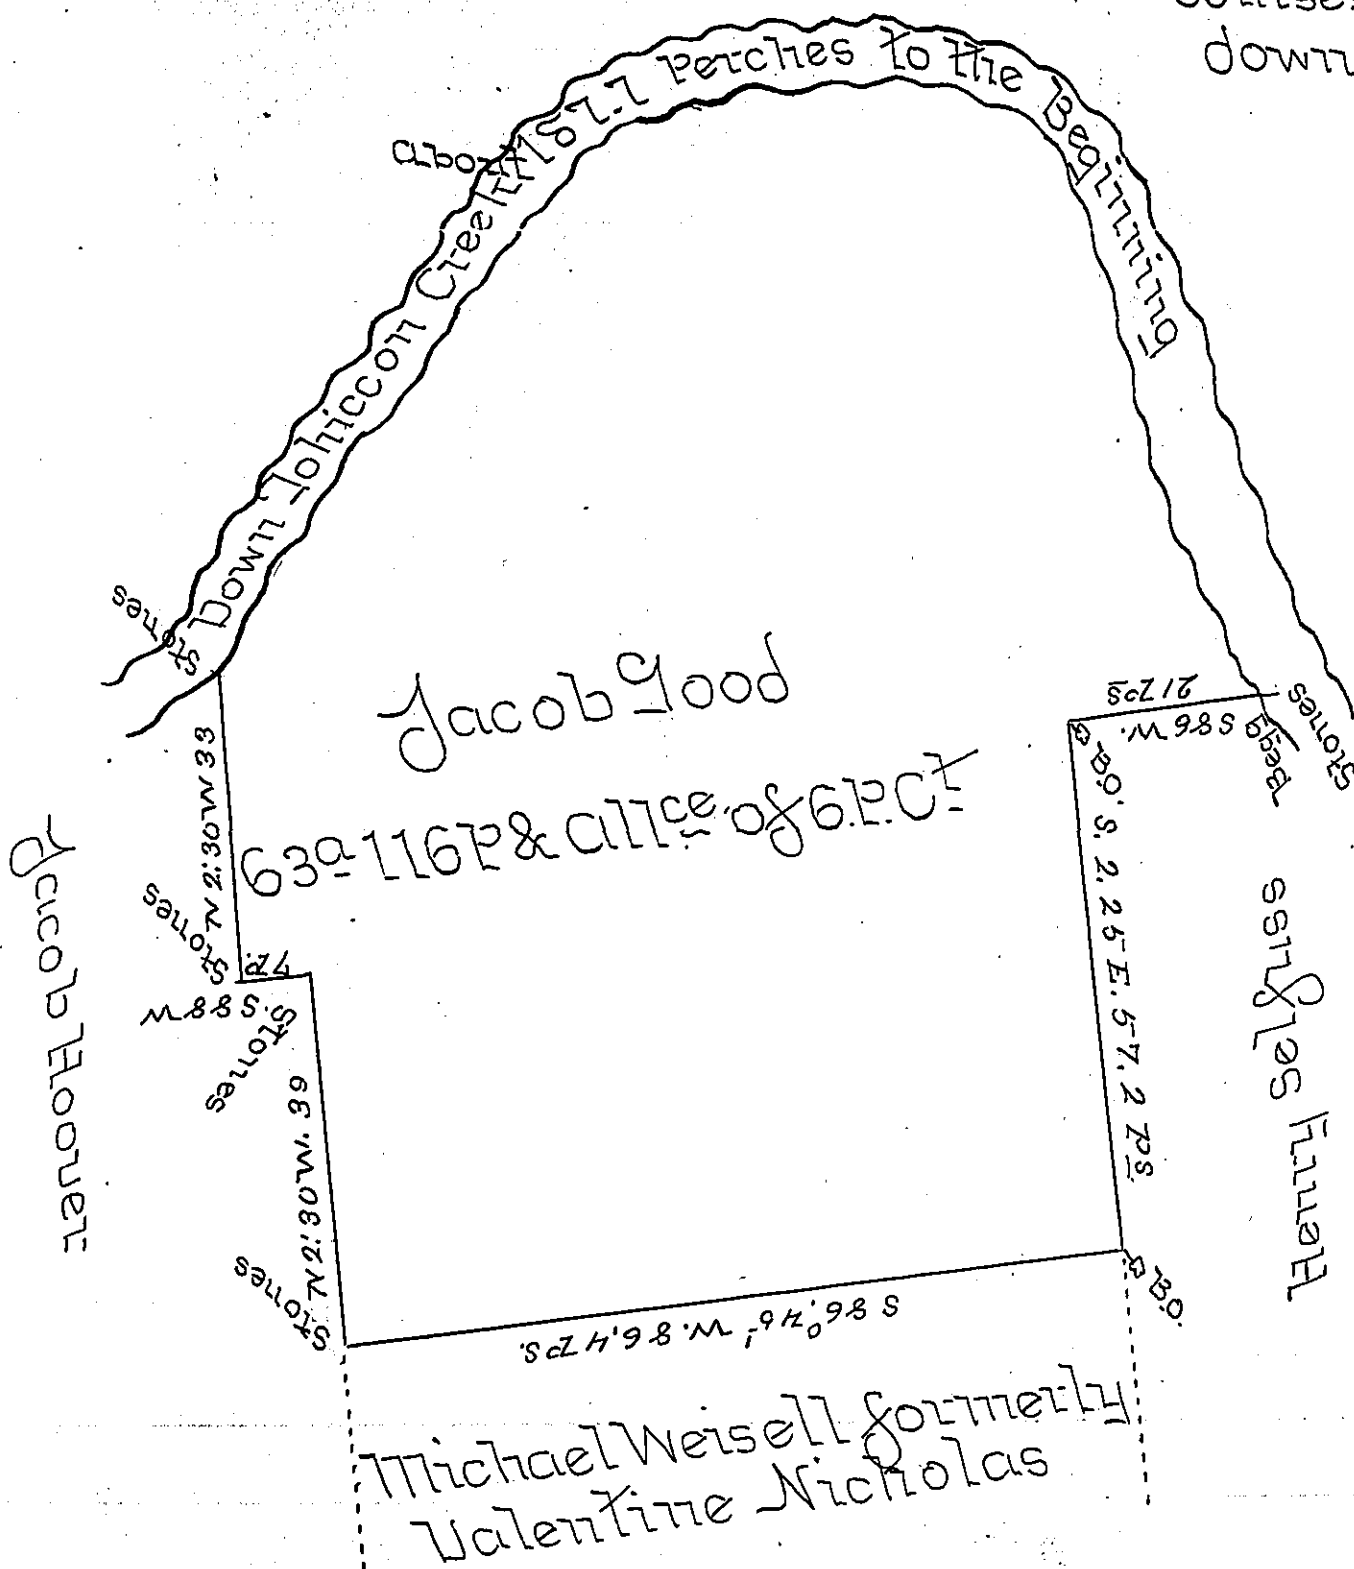

In Virtue of a Warrant of the 26th day of April 1750 and of an Order under the hand of John Birkens Surveyor Genl of the State of Pennsylvania to me directed I do certify that I have surveyed the abovescribed Tract of 632 & 116 Perches of Land and Allowance of 6 P Cent Situate in Rockhill Township in the County of Bucks unto Jacob Good in right of Jacob Hole. the 10th day of June 1752.

Pine Silas Watts
Surveyor

To John Birkens Surveyor
Genl of Pennsylvania }

IN TESTIMONY that the above is a copy of the original remaining on file in the Department of Internal Affairs of Pennsylvania, made conformably to an Act of Assembly approved the 16th day of February, 1833, I have hereunto set my Hand and caused the Seal of said Department to be affixed at Harrisburg, this first day of November 1898.

Jamean Latta
Secretary of Internal Affairs.