


Form No. 16-2007

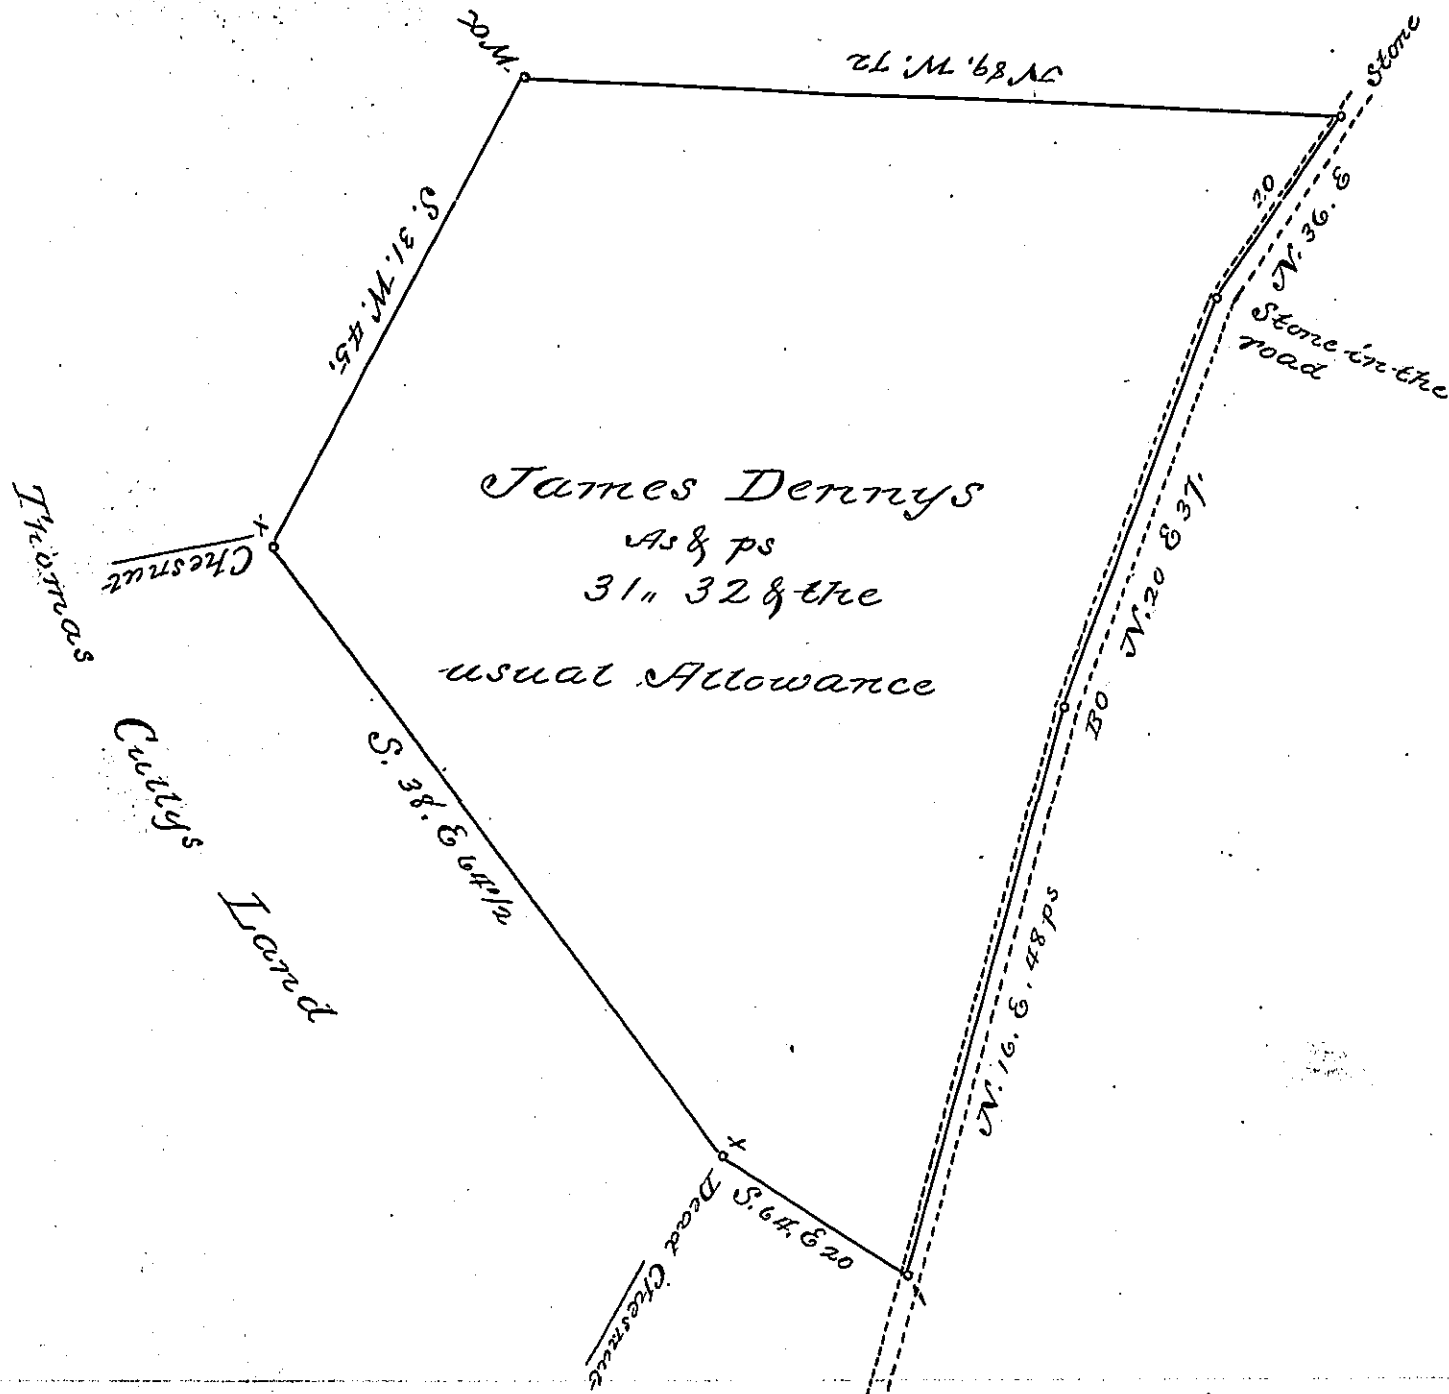

A Draught of a Tract of Land Situate in Little Britain Township in the County of Lancaster & Containing thirty one Acres and thirty two perches and the usual allowance of Six & Cent for Roads &c being part of a Larger Tract Surveyed in pursuance of a Warrant bearing date the 8<sup>th</sup> of April A.D. 1749 Granted unto James Derrys &

August the 30<sup>th</sup> A.D. 1809

per  
Jacob Hilshman D.S.

To Andrew Porter Esqr  
Surveyor General

IN TESTIMONY that the above is a copy of the original remaining on file in the Department of Internal Affairs of Pennsylvania, made conformably to an Act of Assembly approved the 16th day of February, 1833, I have hereunto set my Hand and caused the Seal of said Department to be affixed at Harrisburg, this sixth day of September 1898

*James W. Latta*  
Secretary of Internal Affairs.

