


Note, I am apprehensive, that in this Survey, I have run off a Corner of Philip Turney's old Survey; and as the Parties did not know the Lines, I was not certain; but have laid down the measures, in the suspected places, that the same may be rectified in the Office.

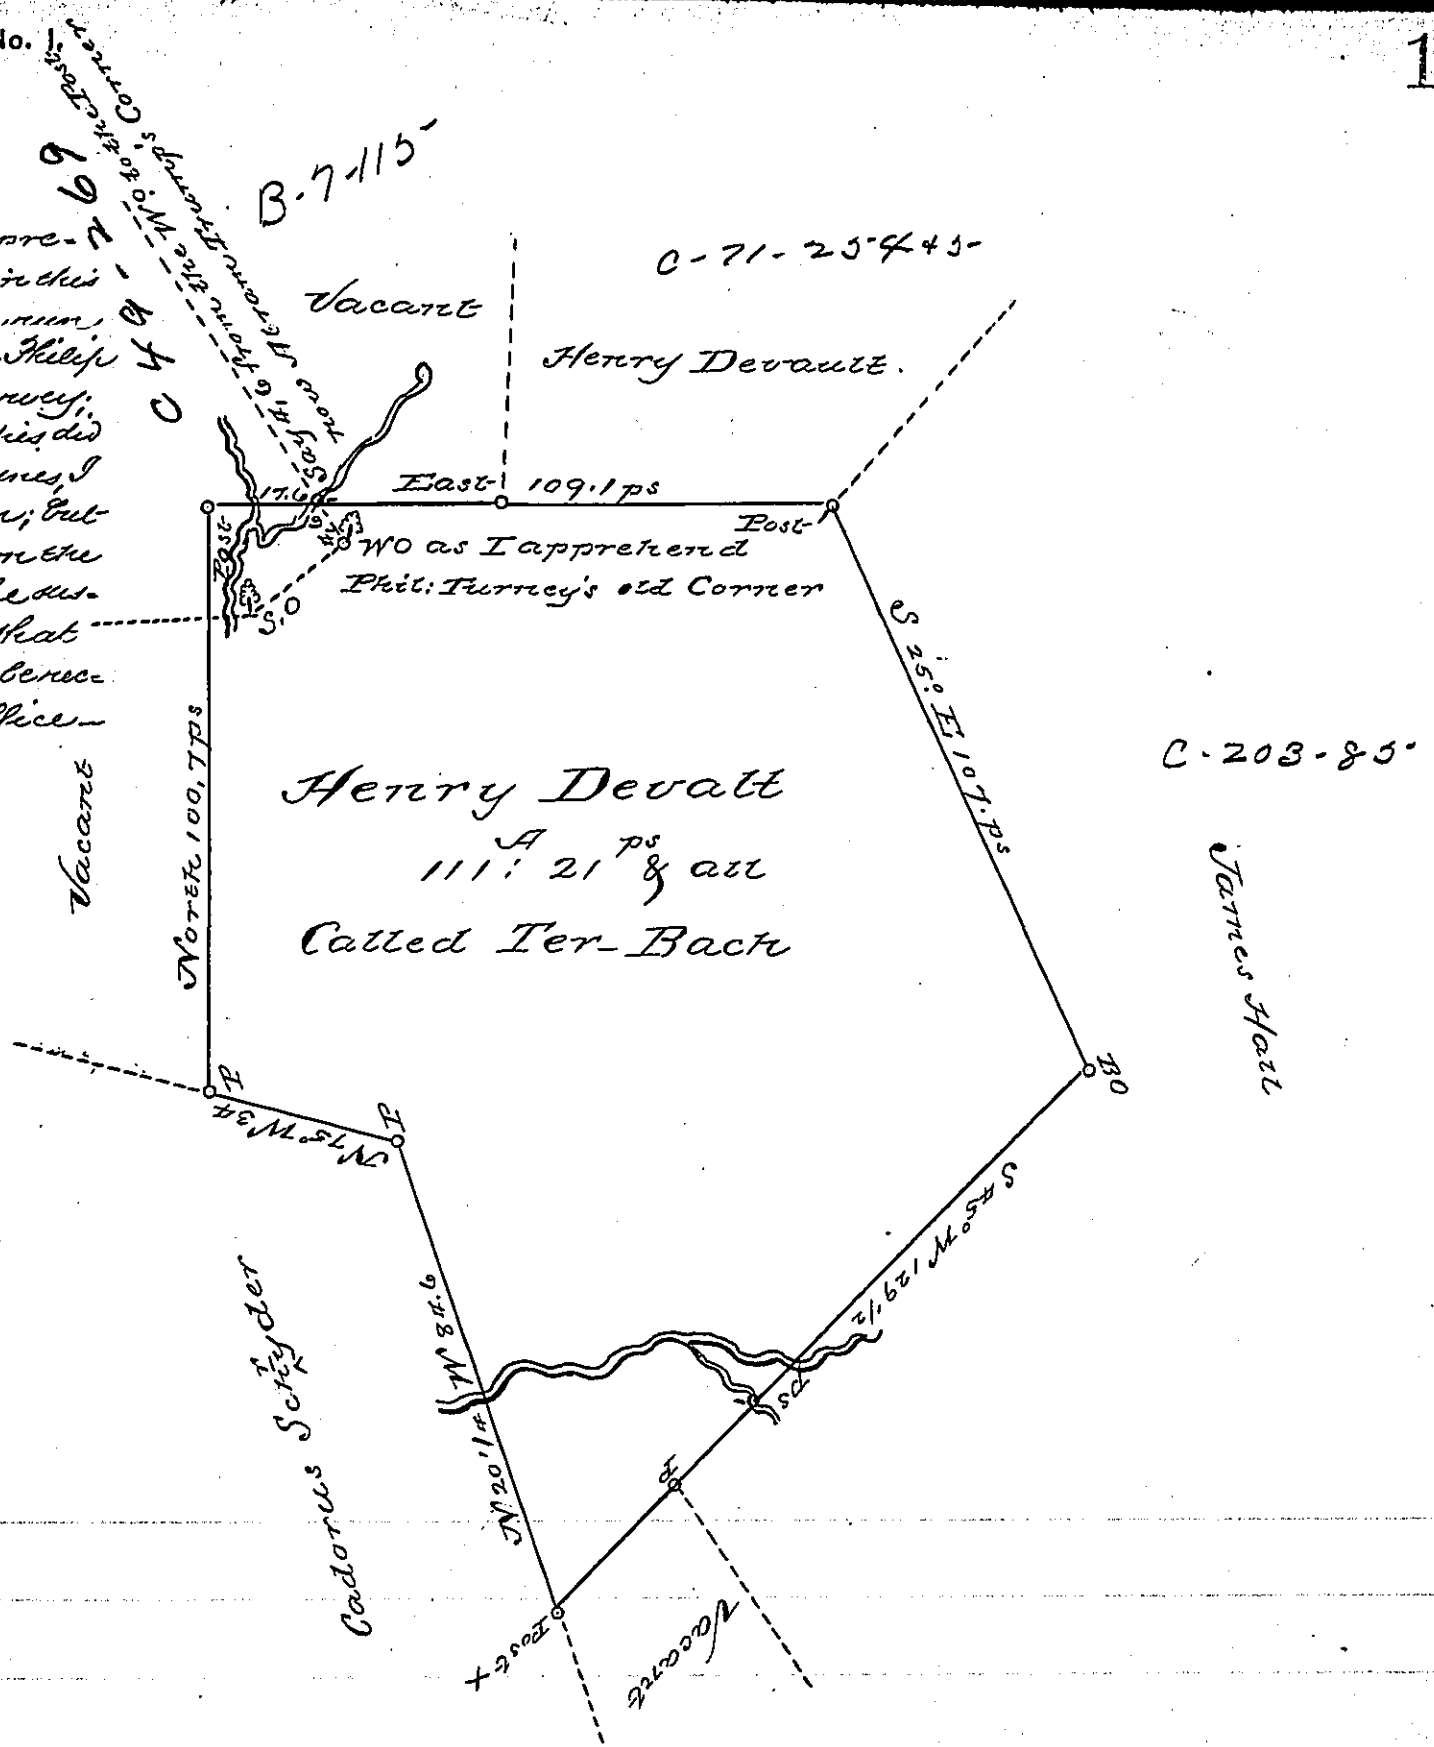

Situated in Manheim Township York County and Surveyed May 19th 1768 In Pursuance of a Warrant Dated April 27th 1768.

By Arch^d. McClean D^y
To John Loukens Esqr. }
Surveyor General }

IN TESTIMONY that the above is a copy of the original remaining on file in the Department of Internal Affairs of Pennsylvania, made conformably to an Act of Assembly approved the 16th day of February, 1833, I have hereunto set my Hand and caused the Seal of said Department to be affixed at Harrisburg, this fourth day of October 1898

James W. Fatta
Secretary of Internal Affairs.