


Adam Dinninger

Joseph Corman

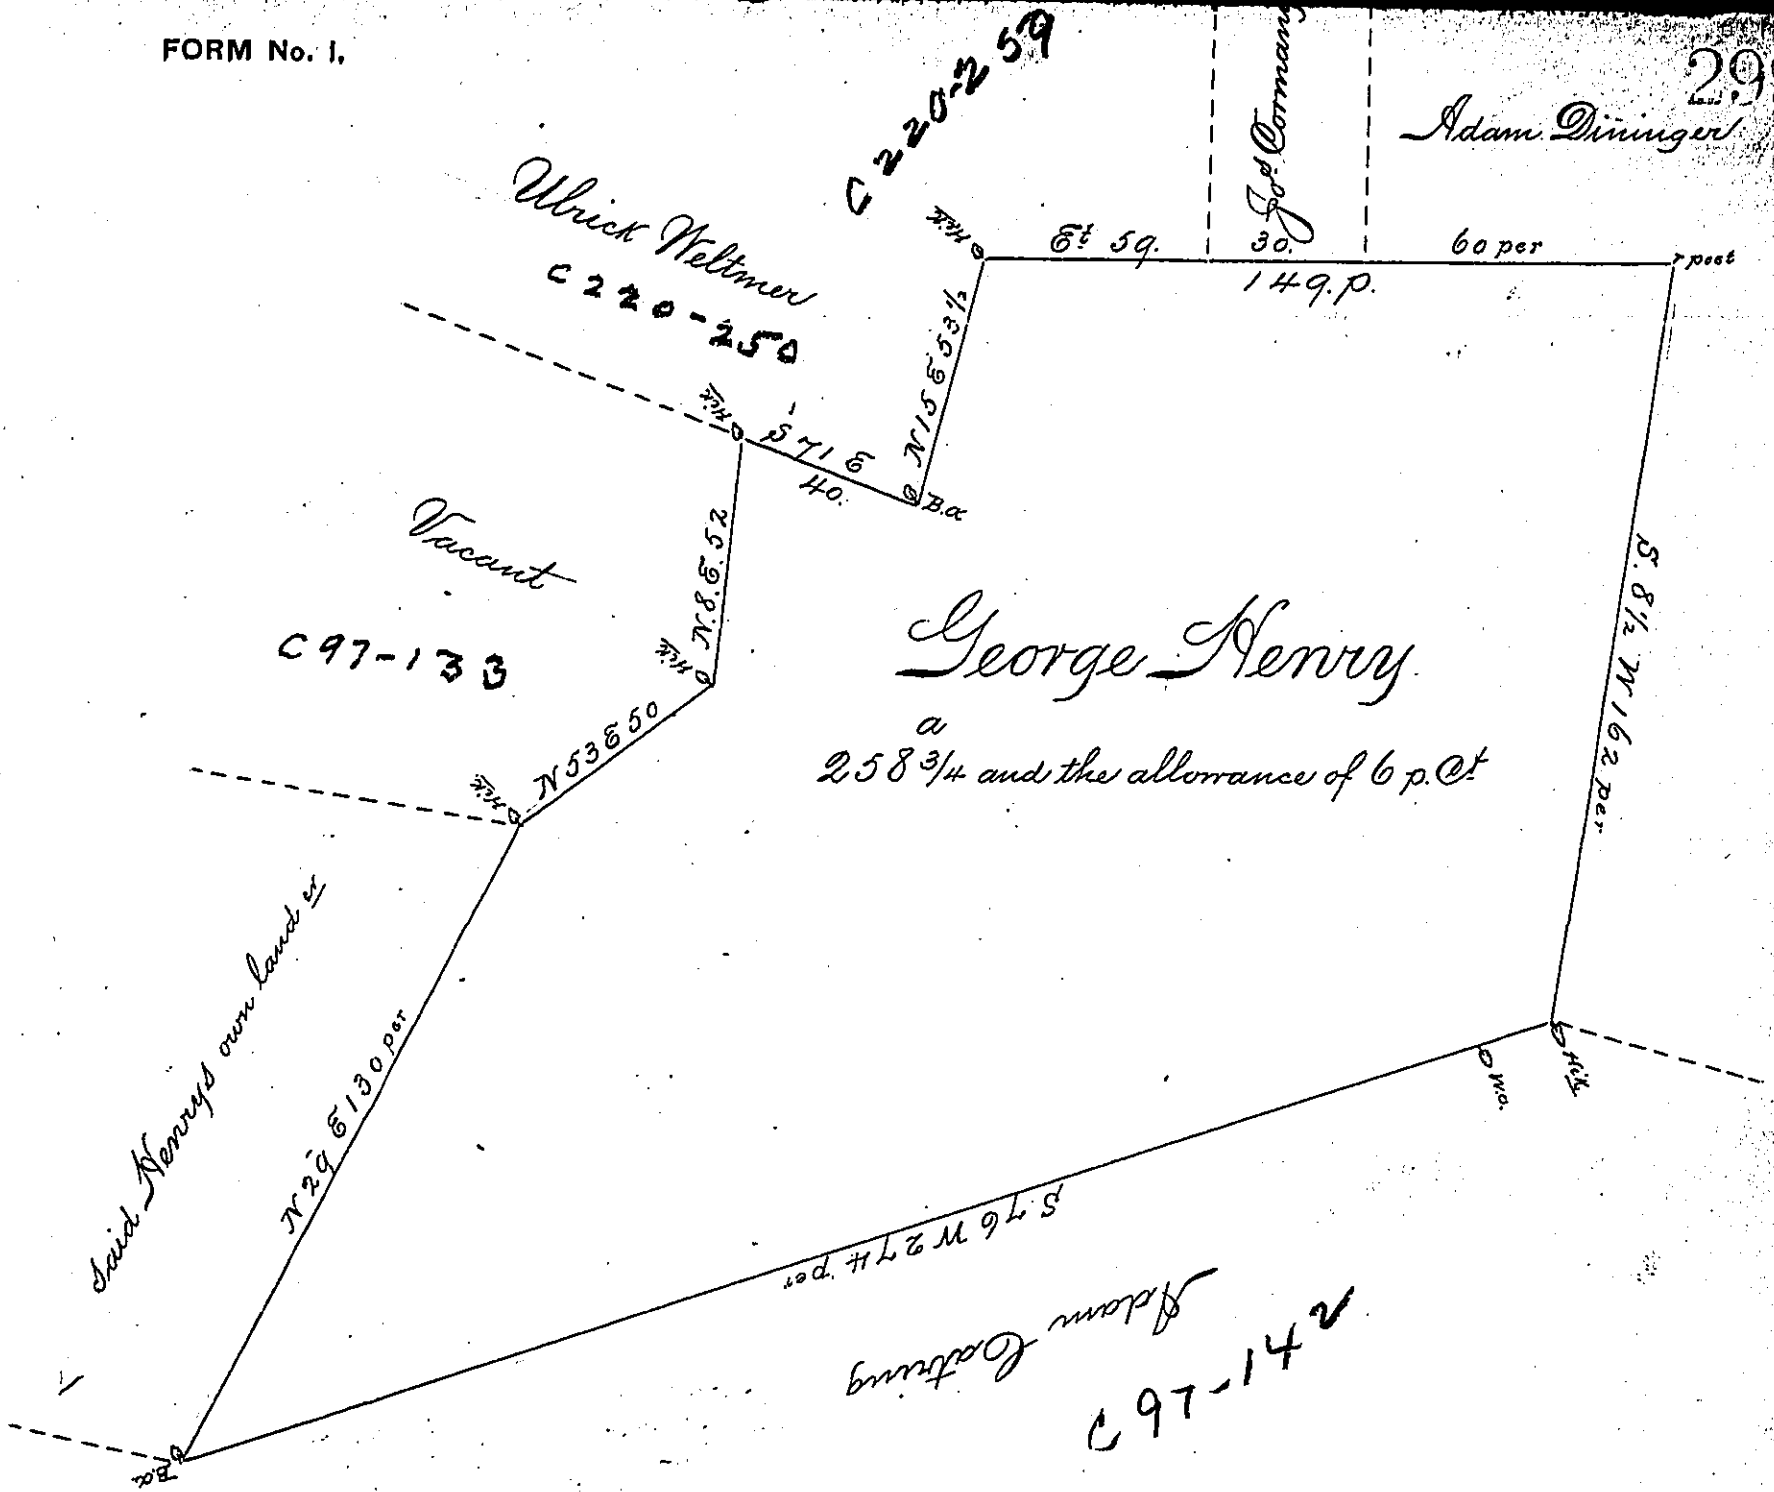

Resurvey'd. for George Henry on the 27<sup>th</sup> April 1771  
 the above described tract of Two Hundred Fifty Eight  
 Acres & three Quarters & Allowance of Six p.c. Situate  
 in Derry Town Lancaster County By Warrant of  
 the 20<sup>th</sup> day of April 1754

To Jm<sup>r</sup> Lukeys Esq<sup>r</sup> }  
 Sur<sup>r</sup> General

By Bartrem Galbraith D.S.

IN TESTIMONY that the above is a copy of the original remaining on file in  
 the Department of Internal Affairs of Pennsylvania, made  
 conformably to an Act of Assembly approved the 16th day of  
 February, 1833, I have hereunto set my Hand and caused  
 the Seal of said Department to be affixed at Harrisburg,  
 this fourth day of April 1899

James W. Latta  
 Secretary of Internal Affairs.