


C 218117-114 M.D.L.S. III M.

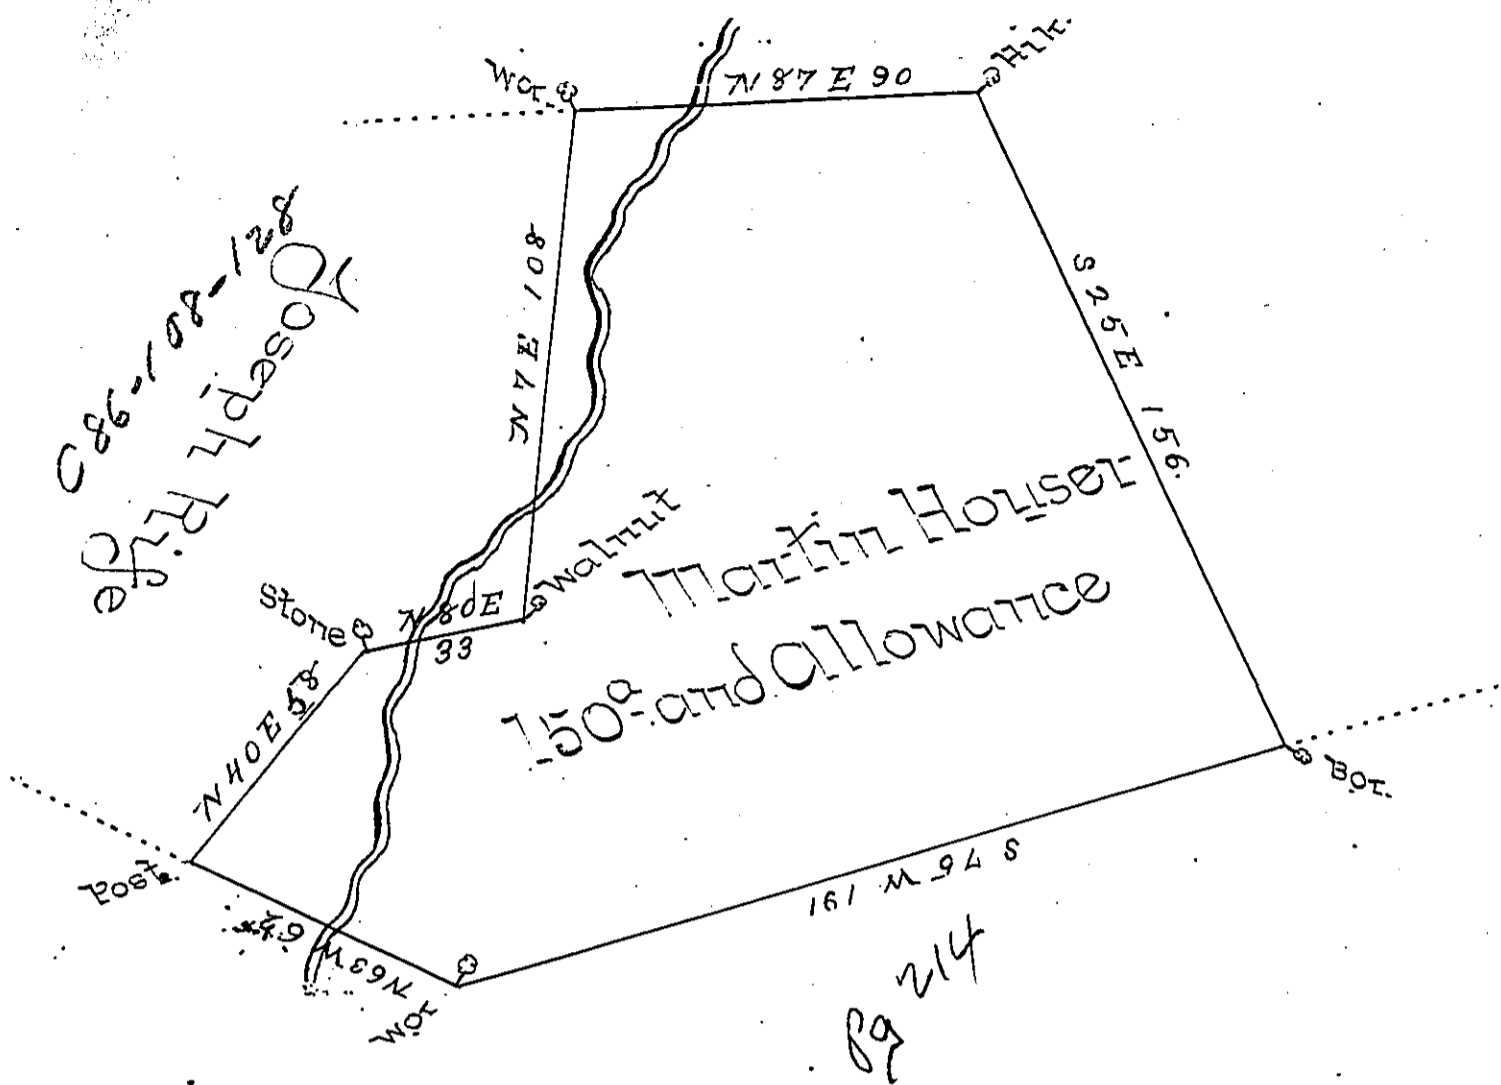

Robert McKee

Resurvey'd for Martin Houser in right of James Hall
 on the 7th day of February 1766 The above described tract
 of one Hundred fifty Acres & the Usual Allowance of six
 PC^s Situate in Derry Town P. Lancaster County By Warrant
 of the 31st day of October 1743 -
 Say 17th Jan'y 1743

P. Bartrem Galbraith

John Bulkins Esq^r }
 Sur^r General - }

IN TESTIMONY that the above is a copy of the original remaining on file in
 the Department of Internal Affairs of Pennsylvania, made
 conformably to an Act of Assembly approved the 16th day of
 February, 1833, I have hereunto set my Hand and caused
 the Seal of said Department to be affixed at Harrisburg,
 this seventh day of March 1899.

James W. Pitts
 Secretary of Internal Affairs.